

PROJECT SUMMARY:				UNIT AREA MATRIX:				APPLICABLE CODES:				SITE INFO DH-2:				
MULTI-FAMILY RESIDENTIAL APARTMENT BUILDING COMPLEX WITH A PRE-CAST GARAGE STRUCTURE.				DESCRIPTION	BUILDING A	BUILDING B	TOTAL OVERALL	PERCENTAGE	BUILDING	FLORIDA BUILDING CODE - BUILDING, 8th EDITION(2023) THE FLORIDA BUILDING CODE, BROWARD COUNTY AMENDMENTS. N.F.P.A. 101 - LIFE SAFETY CODE (2021) NFPA - FIRE CODE (2024) FLORIDA FIRE PREVENTION CODE, 8th EDITION (2023). FLORIDA ACCESSIBILITY CODE FOR BUILDING CONSTRUCTION AS ADOPTED PURSUANT TO SECTION 553.503 FLORIDA STATUTES FHADM - FAIR HOUSING DESIGN MANUAL - ICC/ANSI 117.1 - 2003 AMERICAN WITH DISABILITIES ACT (2010 STANDARDS) TITLES II AND III OF THE AMERICANS WITH DISABILITIES ACT OF 1990			CATEGORY	ALLOWED	W/ REZONING ALLOWED	PROPOSED
				S/1B	91	17	108	30%	LIFE SAFETY				LOT AREA	65,801 SF	40,000 SF	
				1B/1B	173	29	202	50%	FIRE PREVENTION				MAX LOT COVERAGE:	N/A	N/A	
				2B/2B	65	12	77	20%	ACCESSIBILITY				DENSITY	UNLIMITED	UNLIMITED	
				TOTALS	329	58	387	100%	FHA				RESIDENTIAL AREA	115,151 SF MAX	70,000 SF MAX	
ADA									ADA	FAR:	1.75 MAX	1.75 MAX	0.42 FAR			
										OPEN SPACE TOTAL:	20% MIN	20% MIN	10,510 SF (26%)			
										BUILDING FOOTPRINT	47,904 SF MAX	29,120 SF MAX	28,108 SF			
										BUILDING HEIGHT:	45'-0" MAX.	45'-0" MAX.	43'-4"			
										# BUILDING STORIES:	MAX. 4 STORIES	MAX. 4 STORIES	4 STORIES			
BUILDING SETBACKS:				ACCESSIBLE UNITS BREAKDOWN:				FLOOD ZONE				SITE INFO DH-3:				
DH-2 REQUIRED FRONT : 15 FT SIDE : 10 FT REAR : 20 FT DH-3 REQUIRED FRONT : 15 FT SIDE : 0 FT REAR : 0 FT				TYPE: ACCESSIBLE UNIT FOR INDIVIDUALS WITH MOBILITY IMPAIRMENTS - 5%				FEMA FLOOD ZONE				CATEGORY				
				A1 - 1B/1B 16 UNITS				X				LOT AREA				
				TYPE: ACCESSIBLE UNIT FOR PERSON WITH HEARING OR VISION IMPAIRMENTS - 2%				BROWARD COUNTY FLOOD CRITERIA				ALLOWED				
				A1 - 1B/1B 4 UNITS				12.00 NAVD				W/ REZONING ALLOWED				
				TOTAL:				HIGHEST CROWN OF ROAD				PROPOSED				
				20 UNITS				9.45 NAVD				MAX LOT COVERAGE:				
								PROPOSED FFE				N/A				
												DENSITY				
												UNLIMITED				
												MAX RESIDENTIAL AREA				
												204,774				
												FAR:				
												3.00 MAX				
												MIN 0%				
												MIN 0%				
												OPEN SPACE TOTAL:				
												58,016 SF MAX				
												79,933 SF MAX				
												BUILDING FOOTPRINT				
												140'-0" MAX.				
												140'-0" MAX.				
												96'-0" TO HIGHEST POINT				
												# BUILDING STORIES:				
												MAX. 10 STORIES				
												MAX. 10 STORIES				
												8 STORIES				

ELEVATION LEGEND

1

PAINTED STUCCO FINISH SW 6252 - ICE CUBE

2

PAINTED STUCCO FINISH SW 7674 - PEPPERCORN

3

PAINTED ARCH FRAME STUCCO FINISH SW 7005 - PURE WHITE

4

8" CONCRETE SLAB EXTENSION, SEE OVERALL PLANS.

5

BALCONY/TERRACE CONCRETE SLAB SW 7674 PEPPERCORN

6

BALCONY RAILING, PERFORATED ALUM PANEL

7

BALCONY RAILING, GLASS PANEL W/ SHOE

8

WINDOW W/ ALUMINUM FRAME & IMPACT RESISTANT GLASS

9

DOOR W/ ALUMINUM FRAME & IMPACT RESISTANT GLASS

10

ALUMINUM STOREFRONT SYSTEM W/ IMPACT RESISTANT GLASS

11

METAL FRAME , HORIZONTAL AND VERTICAL BANDING

12

ARCHITECTURAL GARAGE VERTICAL SLATS

STUCCO REVEAL

3/4"

WALL PER PLAN

PAINTED STUCCO PLASTER

PER

EL: 0

STUCCO REVEAL

MTL FRAME BANDING

PAINTED STUCCO FINISH

CORNER BEAD

LATH MESH

WATER RESISTANT BARRIER

SHEATHING

METAL STUD FRAMING, ATTACHED W/ CONC ANCHORS.

D RIP SCREED

ELEVATION NOTES

1. ELEVATIONS, IF SHOWN, ARE BASED UPON THE NORTH AMERICAN VERTICAL DATUM OF 1988. X 5.4 DENOTES ELEVATIONS IN FEET.
2. ALL CHANGES TO THE DESIGN WILL REQUIRE PLANNING REVIEW AND MAY BE SUBJECT TO BOARD APPROVAL.
3. MAXIMUM BUILDING HEIGHT DOES NOT EXCEED 140'-0".
4. PLEASE SEE DIRECTION OF SLIDING GLASS WINDOWS AND DOORS PANELS ON PLANS.
5. SCUPPER SHOWN PER PLANS.

MATERIAL LEGEND

1 - PAINTED STUCCO FINISH

SHERWIN WILLIAMS 6252 ICE CUBE

RGB: 227, 228 , 230

2 - PAINTED STUCCO FINISH W/ ACCENT REVEAL

SHERWIN WILLIAMS - 7674 PEPPERCORN

RGB: 99 , 99 , 100

3 - PAINTED STUCCO FINISH W/ ACCENT REVEAL

SHERWIN WILLIAMS - WOOD COLOR

RGB: 99 , 99 , 100

4 - ARCHITECTURAL GARAGE VERTICAL SLATS

BLACK FINISH

RGB: 0, 0, 0

5 - BALCONY/TERRACE CONCRETE SLAB

CONCRETE - FINNISHED

SW - 7674 - PEPPERCORN

RGB: 99, 99, 100

6 - RAILINGS - PERFORATED ALUMINUM PANELS

FRAME COLOR: ALUMINUM - BLACK

RGB: 0 / 0 / 0

7 - RAILINGS GLASS PANELS W/ SHOE

FRAME COLOR: ALUMINUM - BLACK

RGB: 0 / 0 / 0

8 & 9 - WINDOW AND DOOR W/ ALUMINUM FRAME & IMPACT RESISTANT GLASS

FRAME COLOR: ALUMINUM - DARK GRAY

RGB: 50 / 50 / 50

GLASS COLOR: CLEAR

1701 PONCE DE LEON BLVD | SUITE 201

CORAL GABLES, FLORIDA 33134

o - 305.284.7325

e - ra@realizationarchitects.com

w - www.realizationarchitects.com

CLIENT / PROJECT:

BRIDGE

ASSET MANAGEMENT

DIXIE HWY APARTMENTS

400 S DIXIE HIGHWAY

HOLLYWOOD FLORIDA, 33020

CONSULTANTS:

CIVIL

BETANCOURT ENGINEERING & CONSULTING

786.525.4954

KEVIN@BETANCOURTEC.COM

LANDSCAPE

WITKIN HULTS + PARTNERS

307 S 21ST AVE


HOLLYWOOD, FL 33020

954.923.9851

CHRIS@WITKINDSIGN.COM

1

A-301

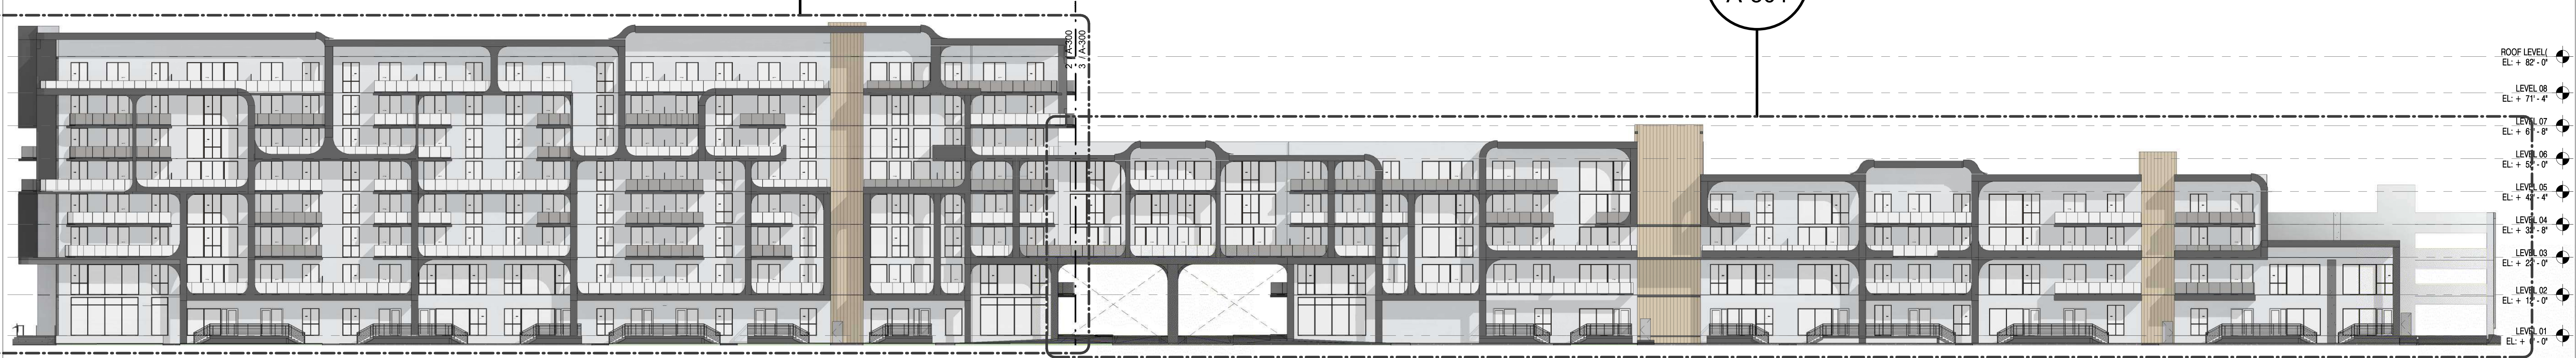


1

OVERALL NORTH ELEVATION

SCALE: 1" = 20'-0"

3

A-302

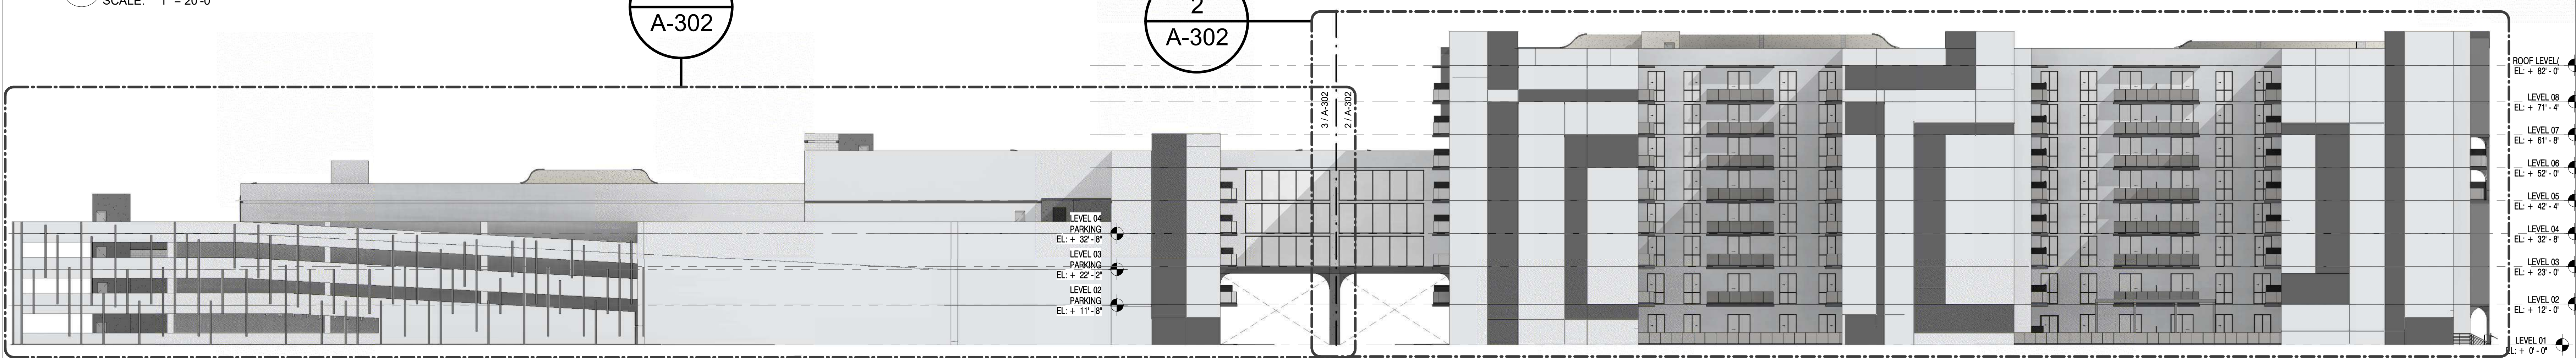


2

SOUTH - OVERALL ELEVATION

SCALE: 1" = 20'-0"

3

A-302

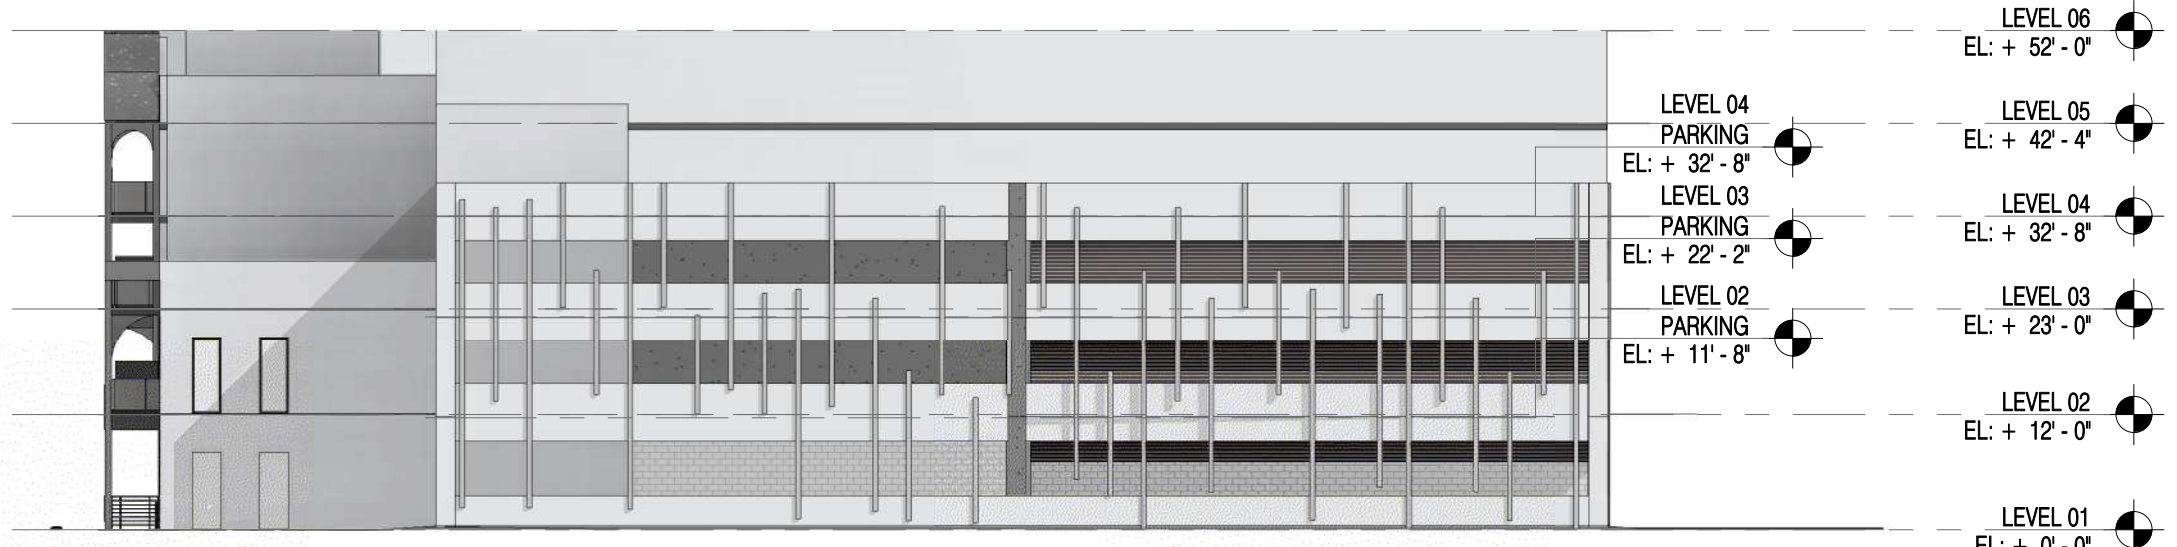


3

WEST - OVERALL ELEVATION

SCALE: 1" = 20'-0"

5

A-300

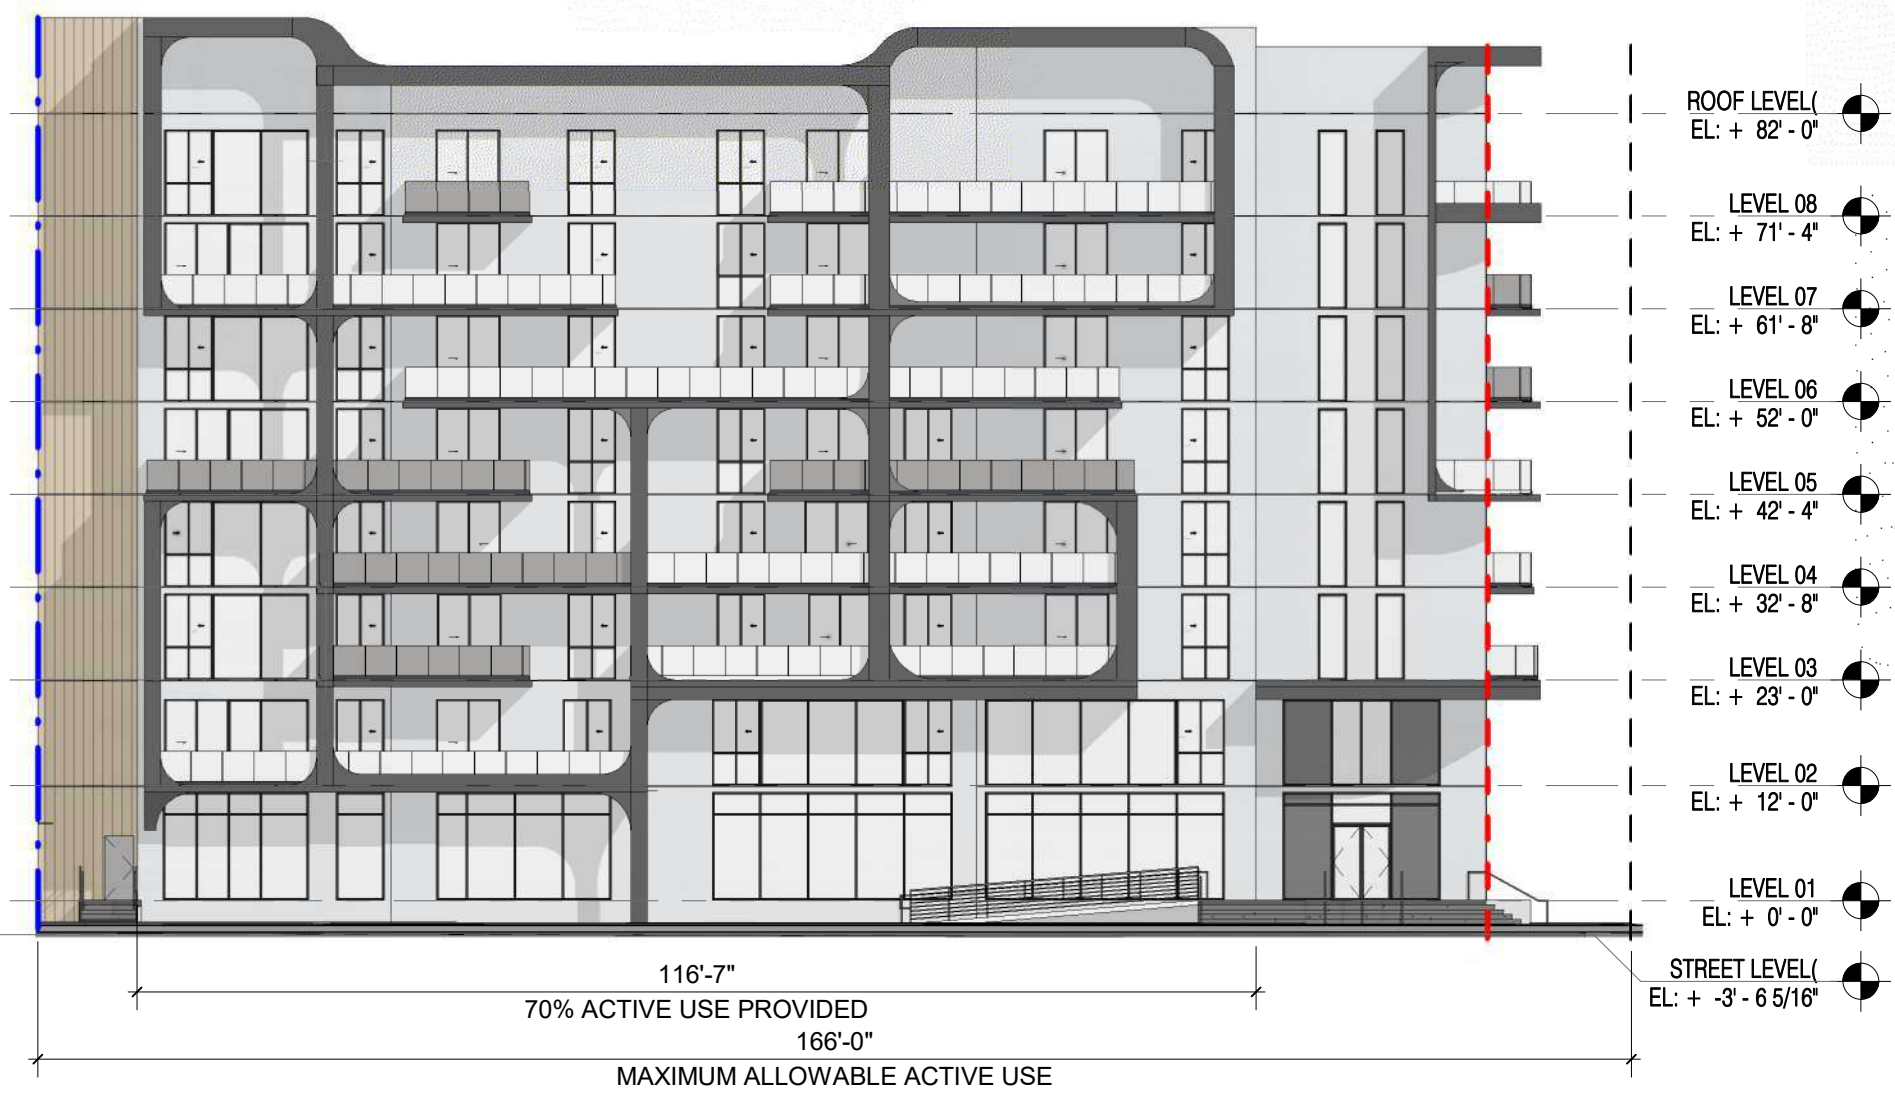

5

OVERALL EAST ELEVATION

SCALE: 1" = 20'-0"

LEVEL 08

EL: + 82'-0"

LEVEL 07

EL: + 71'-4"

LEVEL 06

EL: + 61'-8"

LEVEL 05

EL: + 52'-0"

LEVEL 04

EL: + 42'-4"

LEVEL 03

EL: + 32'-8"

LEVEL 02

EL: + 23'-0"

LEVEL 01

EL: + 12'-0"

ROOF LEVEL

EL: + 82'-0"

LEVEL 08

EL: + 82'-0"

LEVEL 07

EL: + 71'-4"

LEVEL 06

EL: + 61'-8

ELEVATION LEGEND

1

PAINTED STUCCO FINISH SW 6252 - ICE CUBE

2

PAINTED STUCCO FINISH SW 7674 - PEPPERCORN

3

PAINTED ARCH FRAME STUCCO FINISH SW 7005 - PURE WHITE

4

8" CONCRETE SLAB EXTENSION, SEE OVERALL PLANS.

5

BALCONY/TERRACE CONCRETE SLAB SW 7674 PEPPERCORN

6

BALCONY RAILING, PERFORATED ALUM PANEL

7

BALCONY RAILING, GLASS PANEL W/ SHOE

8

WINDOW W/ ALUMINUM FRAME & IMPACT RESISTANT GLASS

9

DOOR W/ ALUMINUM FRAME & IMPACT RESISTANT GLASS

10

ALUMINUM STOREFRONT SYSTEM W/ IMPACT RESISTANT GLASS

11

METAL FRAME , HORIZONTAL AND VERTICAL BANDING

12

ARCHITECTURAL GARAGE VERTICAL SLATS

STUCCO REVEAL

3/4"

WALL PER PLAN

PAINTED STUCCO PLASTER

PER

ELIG

STUCCO REVEAL

MTL FRAME BANDING

PAINTED STUCCO FINISH

CORNER BEAD

LATH MESH

WATER RESISTANT BARRIER

SHEATHING

METAL STUD FRAMING, ATTACHED W/ CONC ANCHORS.

D RIP SCREED

ELEVATION NOTES

1. ELEVATIONS, IF SHOWN, ARE BASED UPON THE NORTH AMERICAN VERTICAL DATUM OF 1988. X 5.4 DENOTES ELEVATIONS IN FEET.

2. ALL CHANGES TO THE DESIGN WILL REQUIRE PLANNING REVIEW AND MAY BE SUBJECT TO BOARD APPROVAL.

3. MAXIMUM BUILDING HEIGHT DOES NOT EXCEED 140'-0".

4. PLEASE SEE DIRECTION OF SLIDING GLASS WINDOWS AND DOORS PANELS ON PLANS.

5. SCUPPER SHOWN PER PLANS.

MATERIAL LEGEND

1 - PAINTED STUCCO FINISH

SHERWIN WILLIAMS 6252 ICE CUBE

RGB: 227, 228 , 230

2 - PAINTED STUCCO FINISH W/ ACCENT REVEAL

SHERWIN WILLIAMS - 7674 PEPPERCORN

RGB: 99 , 99 , 100

3 - PAINTED STUCCO FINISH W/ ACCENT REVEAL

SHERWIN WILLIAMS - WOOD COLOR

RGB: 99, 99 , 100

4 - ARCHITECTURAL GARAGE VERTICAL SLATS

BLACK FINISH

RGB: 0, 0, 0

5 - BALCONY/TERRACE CONCRETE SLAB

CONCRETE - FINNISHED

SW - 7674 - PEPPERCORN

RGB: 99, 99, 100

6 - RAILINGS - PERFORATED ALUMINUM PANELS

FRAME COLOR: ALUMINUM - BLACK

RGB: 0 / 0 / 0

7 - RAILINGS GLASS PANELS W/ SHOE

FRAME COLOR: ALUMINUM - BLACK

RGB: 0 / 0 / 0

8 & 9 - WINDOW AND DOOR W/ ALUMINUM FRAME & IMPACT RESISTANT GLASS

FRAME COLOR: ALUMINUM - DARK GRAY

RGB: 50 / 50 / 50

GLASS COLOR: CLEAR

1 OVERALL BUILDING A NORTH ELEVATION
SCALE: 1/16" = 1'-0"

Key features and elevations:
- Levels: LEVEL 08 (EL: + 82'-0"), LEVEL 07 (EL: + 71'-4"), LEVEL 06 (EL: + 61'-8"), LEVEL 05 (EL: + 52'-0"), LEVEL 04 (EL: + 42'-4"), LEVEL 03 (EL: + 32'-8"), LEVEL 02 (EL: + 23'-0"), LEVEL 01 (EL: + 12'-0"), STREET LEVEL (EL: + 0'-0"), STREET LEVEL (EL: + -3'-6 9/16")
- Roof Level: EL: + 82'-0"
- Elevation markers: +91'-0", +89'-0", +87'-0", +92'-0"
- Material callouts: 1, 2, 3, 4, 5, 6, 7, 8, 9, 10, 11, 12
- Property line and boundary line indicated on the left.

2 OVERALL BUILDING B NORTH ELEVATION
SCALE: 1/16" = 1'-0"

Key features and elevations:
- Levels: LEVEL 07 (EL: + 61'-8"), LEVEL 06 (EL: + 52'-0"), LEVEL 05 (EL: + 42'-4"), LEVEL 04 (EL: + 32'-8"), LEVEL 03 (EL: + 23'-0"), LEVEL 02 (EL: + 12'-0"), STREET LEVEL (EL: + 0'-0"), STREET LEVEL (EL: + -3'-6 9/16")
- Elevation markers: +57'-0", +62'-0", +51'-4", +47'-4", +54'-0", +44'-4", +36'-2", +28'-0"
- Material callouts: 1, 2, 3, 4, 5, 6, 7, 8, 9, 10, 11, 12
- Property line and boundary line indicated on the right.

RA

REALIZATION

ARCHITECTS

1701 PONCE DE LEON BLVD | SUITE 201
CORAL GABLES, FLORIDA 33134
o - 305.284.7325
e - ra@realizationarchitects.com
w - www.realizationarchitects.com

CLIENT / PROJECT:

BRIDGE

ASSET MANAGEMENT

DIXIE HWY APARTMENTS
400 S DIXIE HIGHWAY
HOLLYWOOD FLORIDA, 33020

CONSULTANTS:

CIVIL
BETANCOURT ENGINEERING &
CONSULTING
786.525.4954
KEVIN@BETANCOURTEC.COM

LANDSCAPE
WITKIN HULTS + PARTNERS
564.523.9851
CHRIS@WITKINDSIGN.COM

REVISIONS:

DATE: 12.23.2025

DRAWINGS AND SPECIFICATIONS ARE INSTRUMENT OF PROFESSIONAL SERVICE AND SHALL REMAIN THE PROPERTY OF REALIZATION ARCHITECTS LLC. THESE DOCUMENTS ARE NOT TO BE USED, IN WHOLE OR IN PART, FOR ANY OTHER PROJECTS OR PURPOSES, OR IN ANY OTHER PARTIAL, THAN THOSE PROPERLY AUTHORIZED BY CONTRACT, WITHOUT THE SPECIFIC WRITTEN AUTHORIZATION OF REALIZATION ARCHITECTS LLC.

STATE OF FLORIDA

REGISTERED ARCHITECT

RAFAEL TAPANES

AR97896

DISCIPLINE / SHEET TITLE:

ENLARGED NORTH ELEVATIONS

SCALE: AS SHOWN

SHEET NO:

A-301

ELEVATION LEGEND

1

PAINTED STUCCO FINISH SW 6252 - ICE CUBE

2

PAINTED STUCCO FINISH SW 7674 - PEPPERCORN

3

PAINTED ARCH FRAME STUCCO FINISH SW 7005 - PURE WHITE

4

8" CONCRETE SLAB EXTENSION, SEE OVERALL PLANS.

5

BALCONY/TERRACE CONCRETE SLAB SW 7674 PEPPERCORN

6

BALCONY RAILING, PERFORATED ALUM PANEL

7

BALCONY RAILING, GLASS PANEL W/ SHOE

8

WINDOW W/ ALUMINUM FRAME & IMPACT RESISTANT GLASS

9

DOOR W/ ALUMINUM FRAME & IMPACT RESISTANT GLASS

10

ALUMINUM STOREFRONT SYSTEM W/ IMPACT RESISTANT GLASS

11

METAL FRAME , HORIZONTAL AND VERTICAL BANDING

12

ARCHITECTURAL GARAGE VERTICAL SLATS

STUCCO REVEAL

3/4"

WALL PER PLAN

PAINTED STUCCO PLASTER

PER

EL: 0

STUCCO REVEAL

MTL FRAME BANDING

PAINTED STUCCO FINISH

CORNER BEAD

LATH MESH

WATER RESISTANT BARRIER

SHEATHING

METAL STUD FRAMING, ATTACHED W/ CONC ANCHORS.

D RIP SCREED

ELEVATION NOTES

1. ELEVATIONS, IF SHOWN, ARE BASED UPON THE NORTH AMERICAN VERTICAL DATUM OF 1988. X 5.4 DENOTES ELEVATIONS IN FEET.

2. ALL CHANGES TO THE DESIGN WILL REQUIRE PLANNING REVIEW AND MAY BE SUBJECT TO BOARD APPROVAL.

3. MAXIMUM BUILDING HEIGHT DOES NOT EXCEED 140'-0".

4. PLEASE SEE DIRECTION OF SLIDING GLASS WINDOWS AND DOORS PANELS ON PLANS.

5. SCUPPER SHOWN PER PLANS.

MATERIAL LEGEND

1 - PAINTED STUCCO FINISH

SHERWIN WILLIAMS 6252 ICE CUBE

RGB: 227, 228 , 230

2 - PAINTED STUCCO FINISH W/ ACCENT REVEAL

SHERWIN WILLIAMS - 7674 PEPPERCORN

RGB: 99 , 99 , 100

3 - PAINTED STUCCO FINISH W/ ACCENT REVEAL

SHERWIN WILLIAMS - WOOD COLOR

RGB: 99 , 99 , 100

4 - ARCHITECTURAL GARAGE VERTICAL SLATS

BLACK FINISH

RGB: 0, 0, 0

5 - BALCONY/TERRACE CONCRETE SLAB

CONCRETE - FINNISHED

SW - 7674 - PEPPERCORN

RGB: 99, 99, 100

6 - RAILINGS - PERFORATED ALUMINUM PANELS

FRAME COLOR: ALUMINUM - BLACK

RGB: 0 / 0 / 0

7 - RAILINGS GLASS PANELS W/ SHOE

FRAME COLOR: ALUMINUM - BLACK

RGB: 0 / 0 / 0

8 & 9 - WINDOW AND DOOR W/ ALUMINUM FRAME & IMPACT RESISTANT GLASS

FRAME COLOR: ALUMINUM - DARK GRAY

RGB: 50 / 50 / 50

GLASS COLOR: CLEAR

1701 PONCE DE LEON BLVD | SUITE 201

CORAL GABLES, FLORIDA 33134

o - 305.284.7325

e - ra@realizationarchitects.com

w - www.realizationarchitects.com

CLIENT / PROJECT:

BRIDGE

ASSET MANAGEMENT

DIXIE HWY APARTMENTS

400 S DIXIE HIGHWAY

HOLLYWOOD FLORIDA, 33020

CONSULTANTS:

CIVIL

BETANCOURT ENGINEERING & CONSULTING

786.525.4954

KEVIN@BETANCOURTEC.COM

LANDSCAPE

WITKIN HULTS + PARTNERS

307 S 21ST AVE

HOLLYWOOD, FL 33020

954.923.9851

CHRISE@WITKINDSIGN.COM

2 OVERAL BUILDING A SOUTH ELEVATION
SCALE: 1/16" = 1'-0"

3 OVERAL BUILDING B SOUTH ELEVATION
SCALE: 1/16" = 1'-0"

RA
REALIZATION
ARCHITECTS

1701 PONCE DE LEON BLVD | SUITE 201
CORAL GABLES, FLORIDA 33134
o - 305.284.7325
e - ra@realizationarchitects.com
w - www.realizationarchitects.com

CLIENT / PROJECT:

BRIDGE
ASSET MANAGEMENT

DIXIE HWY APARTMENTS
400 S DIXIE HIGHWAY
HOLLYWOOD FLORIDA, 33020

CONSULTANTS:

CIVIL
BETANCOURT ENGINEERING & CONSULTING
786.525.4954
KEVIN@BETANCOURTEC.COM

LANDSCAPE
WITKIN HULTS + PARTNERS
307 S 21ST AVE
HOLLYWOOD, FL 33020
954.923.9851
CHRISE@WITKINDSIGN.COM

REVISIONS:

DATE: 12.02.2025
DRAWINGS AND SPECIFICATIONS ARE INSTRUMENT OF PROFESSIONAL SERVICE AND SHALL REMAIN THE PROPERTY OF REALIZATION ARCHITECTS LLC. THESE DOCUMENTS ARE NOT TO BE USED, IN WHOLE OR IN PART, FOR ANY OTHER PROJECTS OR PURPOSES, OR IN ANY OTHER PARTIAL, THAN THOSE PROPERLY AUTHORIZED BY CONTRACT, WITHOUT THE SPECIFIC WRITTEN AUTHORIZATION OF REALIZATION ARCHITECTS LLC.

STATE OF FLORIDA
REGISTERED PROFESSIONAL ARCHITECT
RAFAEL TAPANES
AR97896

DISCIPLINE / SHEET TITLE:

ENLARGED SOUTH BUILDING
ELEVATION

SCALE: AS SHOWN

SHEET NO.

A-302

ELEVATION LEGEND		STUCCO REVEAL	MTL FRAME BANDING	MATERIAL LEGEND					
1	PAINTED STUCCO FINISH SW 6252 - ICE CUBE								
2	PAINTED STUCCO FINISH SW 7674 - PEPPERCORN								
3	PAINTED ARCH FRAME STUCCO FINISH SW 7005 - PURE WHITE								
4	8" CONCRETE SLAB EXTENSION, SEE OVERALL PLANS.								
5	BALCONY/TERRACE CONCRETE SLAB SW 7674 PEPPERCORN	ELEVATION NOTES 1. ELEVATIONS, IF SHOWN, ARE BASED UPON THE NORTH AMERICAN VERTICAL DATUM OF 1988. X 5.4 DENOTES ELEVATIONS IN FEET. 2.ALL CHANGES TO THE DESIGN WILL REQUIRE PLANNING REVIEW AND MAY BE SUBJECT TO BOARD APPROVAL 3.MAXIMUM BUILDING HEIGHT DOES NOT EXCEED 140'-0". 4.PLEASE SEE DIRECTION OF SLIDING GLASS WINDOWS AND DOORS PANELS ON PLANS. 5.SCUPPER SHOWN PER PLANS.							
6	BALCONY RAILING, PERFORATED ALUM PANEL								
7	BALCONY RAILING, GLASS PANEL W/ SHOE								
8	WINDOW W/ ALUMINUM FRAME & IMPACT RESISTANT GLASS								
9	DOOR W/ ALUMINUM FRAME & IMPACT RESISTANT GLASS								
10	ALUMINUM STOREFRONT SYSTEM W/ IMPACT RESISTANT GLASS								
11	METAL FRAME , HORIZONTAL AND VERTICAL BANDING								
12	ARCHITECTURAL GARAGE VERTICAL SLATS								

RA

REALIZATION

ARCHITECTS

1701 PONCE DE LEON BLVD | SUITE 201
CORAL GABLES, FLORIDA 33134
o - 305.284.7325
e - ra@realizationarchitects.com
w - www.realizationarchitects.com

CLIENT / PROJECT:

BRIDGE


ASSET MANAGEMENT

DIXIE HWY APARTMENTS
400 S DIXIE HIGHWAY
HOLLYWOOD FLORIDA, 33020

CONSULTANTS:

CIVIL
BETANCOURT ENGINEERING &
CONSULTING
786.525.4954
KEVIN@BETANCOURTEC.COM

LANDSCAPE
WITKIN HULTS + PARTNERS
307 S 21ST AVE
HOLLYWOOD, FL 33020
954.923.9851
CHRISE@WITKINDSIGN.COM

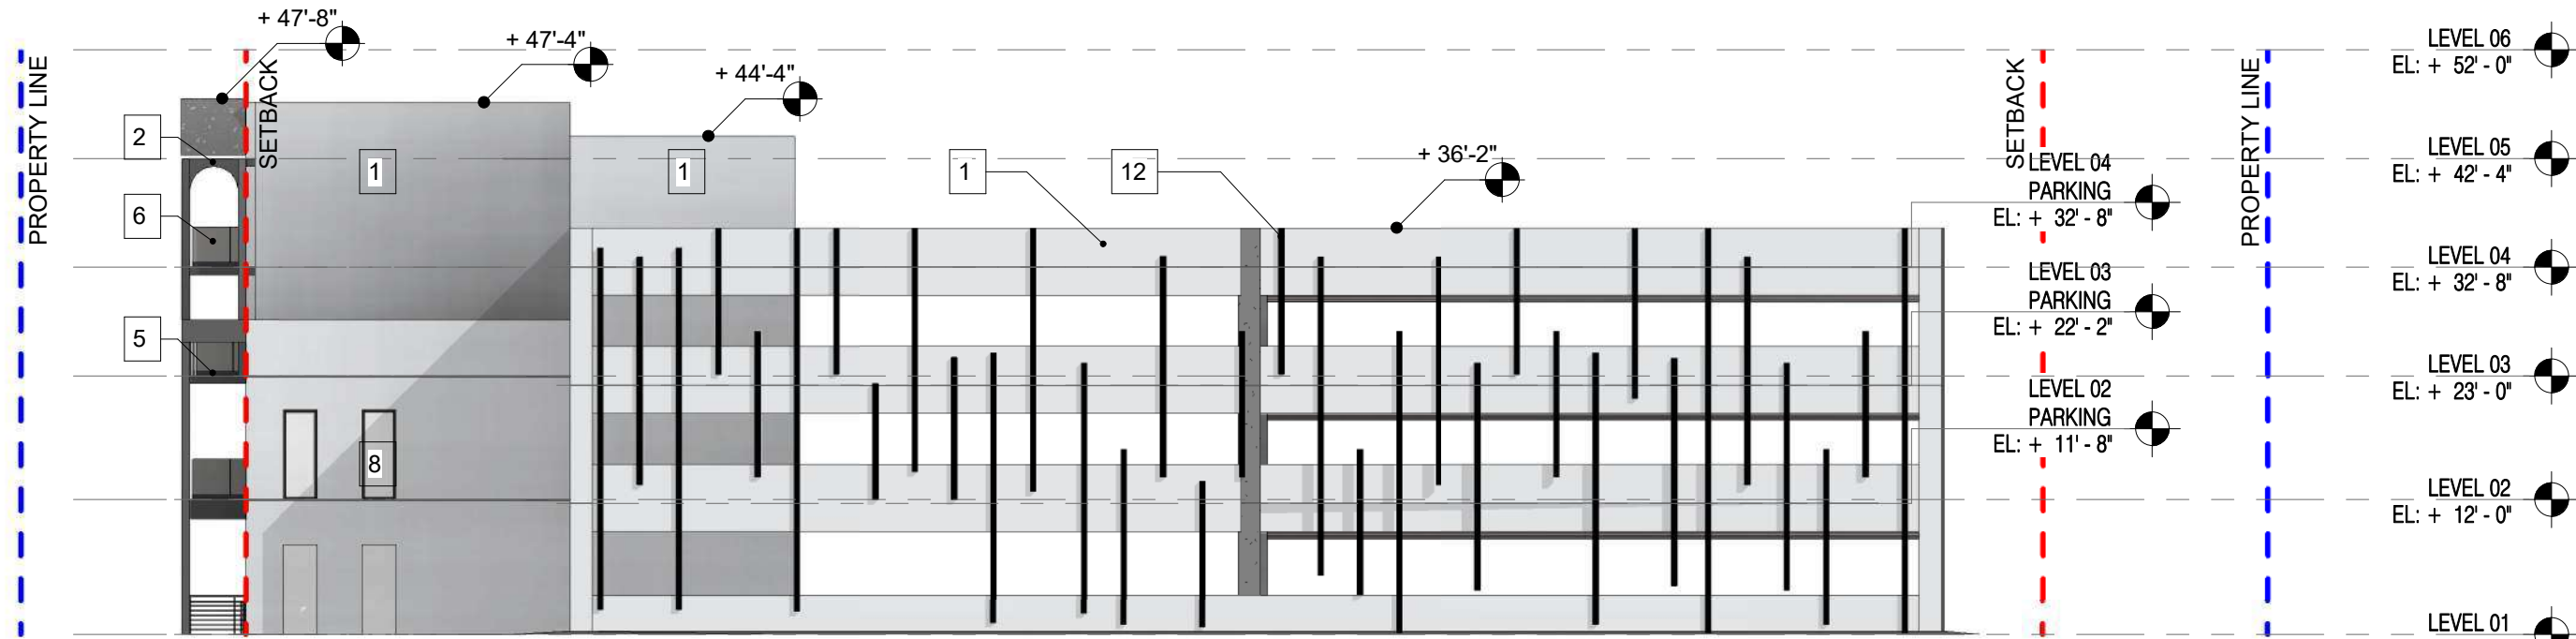

1 WEST - ELEVATION - ENLARGED
SCALE: 1/16" = 1'-0"



3 EAST - ELEVATION - ENLARGED
SCALE: 1/16" = 1'-0"

DATE: 12.02.2025
DRAWINGS AND SPECIFICATIONS ARE INSTRUMENT OF PROFESSIONAL SERVICE, ARE AND SHALL REMAIN THE PROPERTY OF REALIZATION ARCHITECTS LLC. THESE DOCUMENTS ARE NOT TO BE USED, IN WHOLE OR IN PART, FOR ANY OTHER PROJECTS OR PURPOSES, OR BY ANY OTHER PARTIES, THAN THOSE PROPERLY AUTHORIZED BY CONTRACT, WITHOUT THE SPECIFIC WRITTEN AUTHORIZATION OF REALIZATION ARCHITECTS LLC.

STATE OF FLORIDA

REGISTERED PROFESSIONAL ARCHITECT

RAFAEL TAPANES

AR97896







DISCIPLINE / SHEET TITLE:

ENLARGED WEST AND EAST ELEVATION

SCALE: AS SHOWN


SHEET NO.

A-303

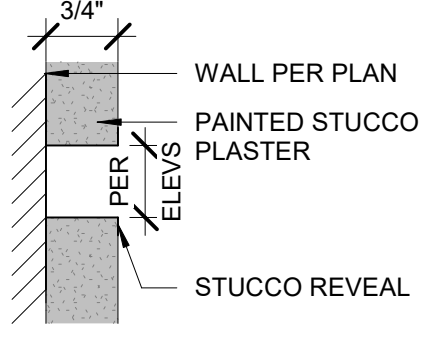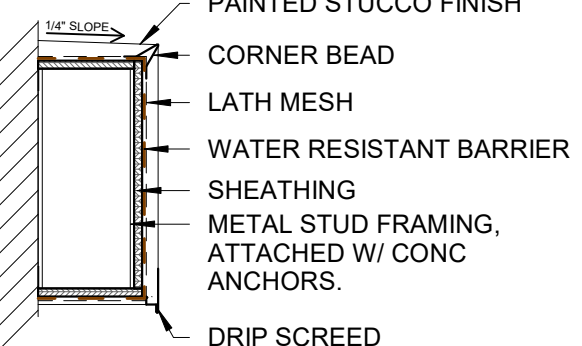   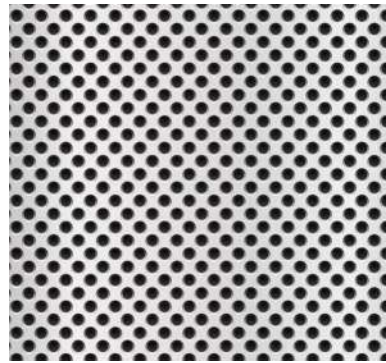
ELEVATION LEGEND		STUCCO REVEAL	MTL FRAME BANDING	MATERIAL LEGEND									
1	PAINTED STUCCO FINISH SW 6252 - ICE CUBE				1 - PAINTED STUCCO FINISH		2 - PAINTED STUCCO FINISH W/ ACCENT REVEAL		3 - PAINTED STUCCO FINISH W/ ACCENT REVEAL		4 - ARCHITECTURAL GARAGE VERTICAL SLATS		5 - BALCONY/TERRACE CONCRETE SLAB
2	PAINTED STUCCO FINISH SW 7674 - PEPPERCORN				SHERWIN WILLIAMS 6252 ICE CUBE		SHERWIN WILLIAMS - 7674 PEPPERCORN		SHERWIN WILLIAMS - WOOD COLOR		BLACK FINISH		CONCRETE - FINNISHED
3	PAINTED ARCH FRAME STUCCO FINISH SW 7005 - PURE WHITE	RGB: 227, 228 , 230		RGB: 99, 99 , 100	RGB: 99 , 99 , 100	RGB: 0, 0, 0	SW - 7674 - PEPPERCORN						
4	8" CONCRETE SLAB EXTENSION, SEE OVERALL PLANS.						RGB: 99, 99, 100						
5	BALCONY/TERRACE CONCRETE SLAB SW 7674 PEPPERCORN	ELEVATION NOTES 1. ELEVATIONS, IF SHOWN, ARE BASED UPON THE NORTH AMERICAN VERTICAL DATUM OF 1988. X 5.4 DENOTES ELEVATIONS IN FEET. 2.ALL CHANGES TO THE DESIGN WILL REQUIRE PLANNING REVIEW AND MAY BE SUBJECT TO BOARD APPROVAL. 3.MAXIMUM BUILDING HEIGHT DOES NOT EXCEED 140'-0". 4.PLEASE SEE DIRECTION OF SLIDING GLASS WINDOWS AND DOORS PANELS ON PLANS. 5.SCUPPER SHOWN PER PLANS.											
6	BALCONY RAILING, PERFORATED ALUM PANEL												
7	BALCONY RAILING, GLASS PANEL W/ SHOE												
8	WINDOW W/ ALUMINUM FRAME & IMPACT RESISTANT GLASS												
9	DOOR W/ ALUMINUM FRAME & IMPACT RESISTANT GLASS												
10	ALUMINUM STOREFRONT SYSTEM W/ IMPACT RESISTANT GLASS												
11	METAL FRAME , HORIZONTAL AND VERTICAL BANDING												
12	ARCHITECTURAL GARAGE VERTICAL SLATS												
					6 - RAILINGS - PERFORATED ALUMINUM PANELS		7 - RAILINGS GLASS PANELS W/ SHOE		8 & 9 - WINDOW AND DOOR W/ ALUMINUM FRAME & IMPACT RESISTANT GLASS				
					FRAME COLOR: ALUMINUM - BLACK RGB: 0 / 0 / 0		FRAME COLOR: ALUMINUM - BLACK RGB: 0 / 0 / 0		FRAME COLOR: ALUMINUM - DARK GRAY RGB: 50 / 50 / 50				
									GLASS COLOR: CLEAR				



3 WEST COURTYARD - ENLARGED ELEVATION
SCALE: 1/16" = 1'-0"

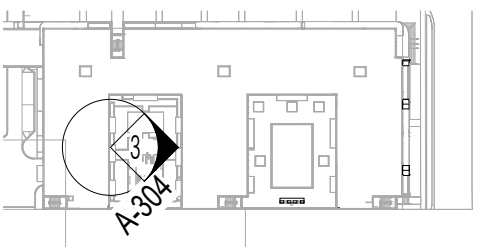

2 SOUTH COURTYARD - ENLARGED ELEVATION
SCALE: 1/16" = 1'-0"

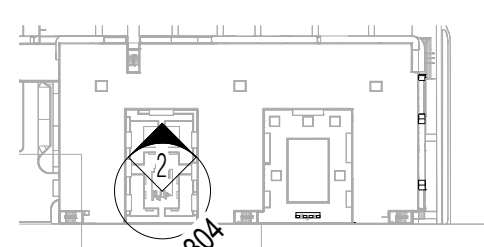

1 EAST COURTYARD - ENLARGED ELEVATION
SCALE: 1/16" = 1'-0"

