

Memorandum

To: Michael Harrison
Equistone Partners
21218 St. Andrews Blvd, Suite 110
Boca Raton, FL 33433

From: J. Suzanne Danielsen, P.E.

Date: February 27, 2026

Re: **1117 E. Las Olas Boulevard - Fort Lauderdale, Florida**
Traffic Statement

As requested, Danielsen Consulting Engineers, Inc. (DC Engineers, Inc.) has prepared this trip generation and parking statement specific to development of 20,337 square feet of retail space and 11,816 square feet of office space at 1117 E. Las Olas Boulevard (along the north side of E. Las Olas Boulevard west of SE 12 Avenue) within municipal limits of the City of Fort Lauderdale. The proposed development will replace 2,769 square feet of retail space and five (5) multifamily dwelling units. Figure 1 shows the location of the project site.

TRIP GENERATION ANALYSIS

The project site is currently occupied by both retail space and multifamily dwelling units. The Himmershee Canal is adjacent to the west property line, and the east property line is bordered by SE 12 Avenue. The south and north property lines are also bordered by public rights of way (E. Las Olas Boulevard and SE 2 Court, respectively). Vehicles will not directly access the project site according to the site plan included as Attachment A.

Trip Generation

A trip generation analysis has been completed for the proposed retail and office space. The analysis was performed using rates and formulae published in the Institute of Transportation Engineer's (ITE) report *Trip Generation* (12th Edition). The trip generation analysis was undertaken for daily, AM peak hour, and PM peak hour conditions. According to the referenced ITE report, the most appropriate land use categories and corresponding rates for the proposed development are as follows:

Strip Retail Plaza (<40k) – ITE Land Use #822

- Weekday: $T = 42.20(X) + 229.68$
where T = number of trips and X = gross leasable area (GLA)
- AM Peak Hour: $T = 3.93(X)$ (55% in / 45% out)
- PM Peak Hour: $\ln(T) = 0.68\ln(X) + 2.77$ (50% in / 50% out)

General Office – ITE Land Use #710

- Weekday: $T = 6.18(X) + 207.96$
where T = number of trips and X = gross floor area (GFA)
- AM Peak Hour: $T = 1.12(X) + 19.95$ (88% in / 12% out)
- PM Peak Hour: $T = 0.99(X) + 31.14$ (16% in / 84% out)

The results of this effort are documented in report Table 2 '*Trip Generation Summary Proposed Uses*'. As shown in Table 2, the proposed retail and office space are expected to produce 1,296 vehicle trips per day (vpd) with 109 vehicle trips occurring during the AM peak hour (71 entering and 38 exiting) and 155 vehicle trips occurring during the PM peak hour (63 entering and 92 exiting). Table 1 '*Trip Generation Summary Existing Uses*' shows that the project site as it exists today likely produces 496 vehicle trips per day with 26 AM peak hour trips (10 entering and 16 exiting) and 42 PM peak hour trips (22 entering and 20 exiting). Net new vehicle trips expected, therefore total 800 vehicle trips per day, 83 AM peak hour trips and 113 PM peak hour trips.

PARKING ANALYSIS

According to Unified Land Development Regulations (ULDR's) specific to the City of Fort Lauderdale, the proposed development will require 129 parking spaces as shown on the site plan and demonstrated in Table 3 below.

Table 3: Parking Generation Proposed Uses (ULDR Rates)

Land Use	Scale (ksf)	Rate	Parking Spaces
Proposed			
Office	11.816	1/250 gsf	47.3
Retail	20.337	1/250 gsf	81.3
Total			128.6

Shared Parking Analysis

The Urban Land Institute (ULI) has developed a shared use parking methodology which is detailed in the document *Shared Parking*. Shared parking is defined as a parking space that can be used to serve two (2) or more individual land uses without conflict or encroachment. The opportunity to implement shared parking is generated by the following:

- Variations in the peak accumulation of parked vehicles as the result of different activity patterns of adjacent or nearby land uses (by hour, by day, by season).
- Relationships among land use activities that result in the attraction to two or more land uses on a single vehicular trip to a given area or development.

The ULI has developed hourly parking demand distributions for a variety of land uses. These distributions are presented in table format and provide a percent of the required parking ratio on an hourly basis throughout the course of an 18-hour period, which is denoted as hourly percent required. Each individual land use parking demand is summated to estimate the overall parking demand for the project. Tables provided in Attachment C show that the peak parking demand on a typical weekday is expected to occur at 2:00 PM with 123 spaces needed. Similarly, on a typical weekend day, the peak is noted to occur at 11:00 AM with 121 spaces needed. *Once the effect of internalization is considered 116 and 114 parking spaces are in demand on a typical weekday and a typical weekend day, respectively.*

Parking Availability

Because no parking spaces are located onsite (which is typical throughout the Las Olas Boulevard corridor) employees and patrons of the 1117 E. Las Olas Boulevard property arriving by private vehicle will park within adjacent private surface parking areas or within publicly available parking spaces nearby. To establish availability, 207 city-controlled public parking spaces located within 700 feet of the project site were observed. As approved by City staff data previously collected for an additional 213 parking spaces were also reviewed. The additional parking spaces reflect an expanded quarter mile (1,320 foot) study area. Figures included within Attachment C show the general location of all 420 parking spaces located within 1,320 feet of the project site.

A parking reduction is, therefore, requested for the office space and retail use proposed at 1117 E. Las Olas Boulevard in accordance with **Section 47-20.3.5(c)** of the City's ULDR's which acknowledges that a parking reduction can be approved if 'there is a public parking facility within seven hundred (700) feet of the parcel which the parking is intended to serve along a safe pedestrian path as defined by Section 47-20.4 which spaces may be used to provide parking for the applicant's property without conflict with the need for public parking'.

Data Collection and Analysis

The 207 public parking spaces were observed Thursday June 26 and Saturday June 28, 2025, with occupancy noted in 15-minute intervals between the hours of 10:00 AM and 11:00 PM. Parking observations conducted over the two (2)-day period are summarized per zone in report Table 4, included within Attachment C. As shown in Table 4, the peak accumulation on Thursday June 24 occurred at 8:00 PM with 176 parking spaces occupied and 31 parking spaces available. Table 4 also shows the peak accumulation noted on Saturday June 28 was observed to occur at 9:00 PM with 186 spaces occupied and 21 spaces available. Table 4 also shows the effect of extending the study area to 1,320 feet with the addition of 161 spaces from a 2024 study and 52 spaces from a 2023 study. The peak of the three (3) data sets occurs at 8:00 PM on Thursday with 335 spaces occupied and 85 spaces available and at 8:00 PM on Saturday with 353 spaces occupied and 67 spaces available.

Existing Parking Space Demand

Table 5 below quantifies the parking space demand for existing uses to be removed. Once existing uses are demolished, 11 additional public parking spaces are expected to be available to serve the proposed development. The residential use currently has onsite parking.

Table 5: Parking Generation Existing Uses

Land Use	Intensity	Rate	Parking Spaces
Existing			
Multifamily Residential	5.0	2.0 per du	10.0*
Retail	2,769	1/250 sf	11.0
Total			21.0

*satisfied onsite.

CONCLUSION

Based upon the foregoing analysis, the proposed project should not require a comprehensive traffic impact study for the following reasons:

- Unified Land Development Regulations (ULDR's) specific to the City of Fort Lauderdale stipulate that when a proposed project generates more than 1,000 net new vehicle trips per day, a comprehensive traffic study is required. The 1117 E. Las Olas Boulevard project, as proposed, is expected to produce less than 1,000 net new vehicle trips as shown in Tables 1 and 2.
- And, if the net new vehicle trips are less than 1,000 vehicle trips per day and more than 20 percent of the daily trips are anticipated to arrive or depart, or both, within one-half hour, a comprehensive traffic study is required. As shown in Tables 1 and 2, 20 percent of daily trips are not expected to arrive or depart (or both) within one-half hour.

The City's ULDR's require that proposed uses provide 129 parking spaces. Businesses along East Las Olas Boulevard within the vicinity of the project site are primarily parked in adjacent private surface parking areas or within public parking spaces nearby.

The shared parking analysis shows that the peak parking demand on a typical weekday is expected to occur at 2:00 PM with 116 spaces needed. Similarly, on a typical weekend day, the peak is noted to occur at 11:00 AM with 114 spaces needed. Peak occupancy of 420 publicly available parking spaces located within 1,320 feet of the project site was noted to occur on a typical weekday at 8:00 PM and a typical Saturday at 8:00 PM. However, both peaks noted occur outside regular office and retail business hours. Between 10:00 AM and 7:00 PM peak occupancy was noted to occur at 7:00 PM on both a typical weekday and a typical weekend day. An hour-by-hour comparison (Tables 6 and 7) shows that adequate parking spaces are expected to be available for employees and patrons of the project site. In addition, once existing uses are demolished, 11 additional public parking spaces are expected to be available.

Table 6: Available Parking - Weekday

Time of Day	10 AM	11 AM	12 Noon	1 PM	2 PM	3 PM	4 PM	5 PM	6 PM	7 PM	8 PM	9 PM	10 PM	11 PM
Spaces Available	NA	242	200	142	160	172	179	163	103	94	85	116	157	NA
Spaces Needed	NA	102	111	112	116*	108	102	92	80	71	55	38	15	NA

*project peak. (Shared parking – internalization).

Table 7: Available Parking - Weekend

Time of Day	10 AM	11 AM	12 Noon	1 PM	2 PM	3 PM	4 PM	5 PM	6 PM	7 PM	8 PM	9 PM	10 PM	11 PM
Spaces Available	NA	254	203	120	110	108	133	121	87	70	67	70	97	NA
Spaces Needed	NA	113	114*	112	103	91	79	66	60	55	51	40	25	NA

*project peak. (Shared parking – internalization).

DC ENGINEERS, INC.


Of course, please do not hesitate to contact me directly with any questions you may have.

Sincerely,


DC ENGINEERS, INC.



J. Suzanne Danielson, P.E.
Senior Transportation Engineer

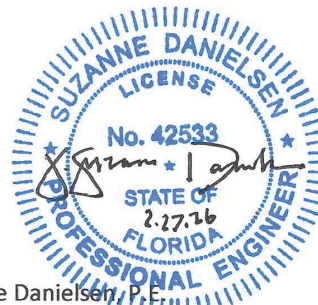

J. Suzanne Danielson, P.E.
Florida Registration Number 42533
Danielson Consulting Engineers, Inc.
12743 NW 13th Court
Coral Springs, FL 33071
CA # 32022

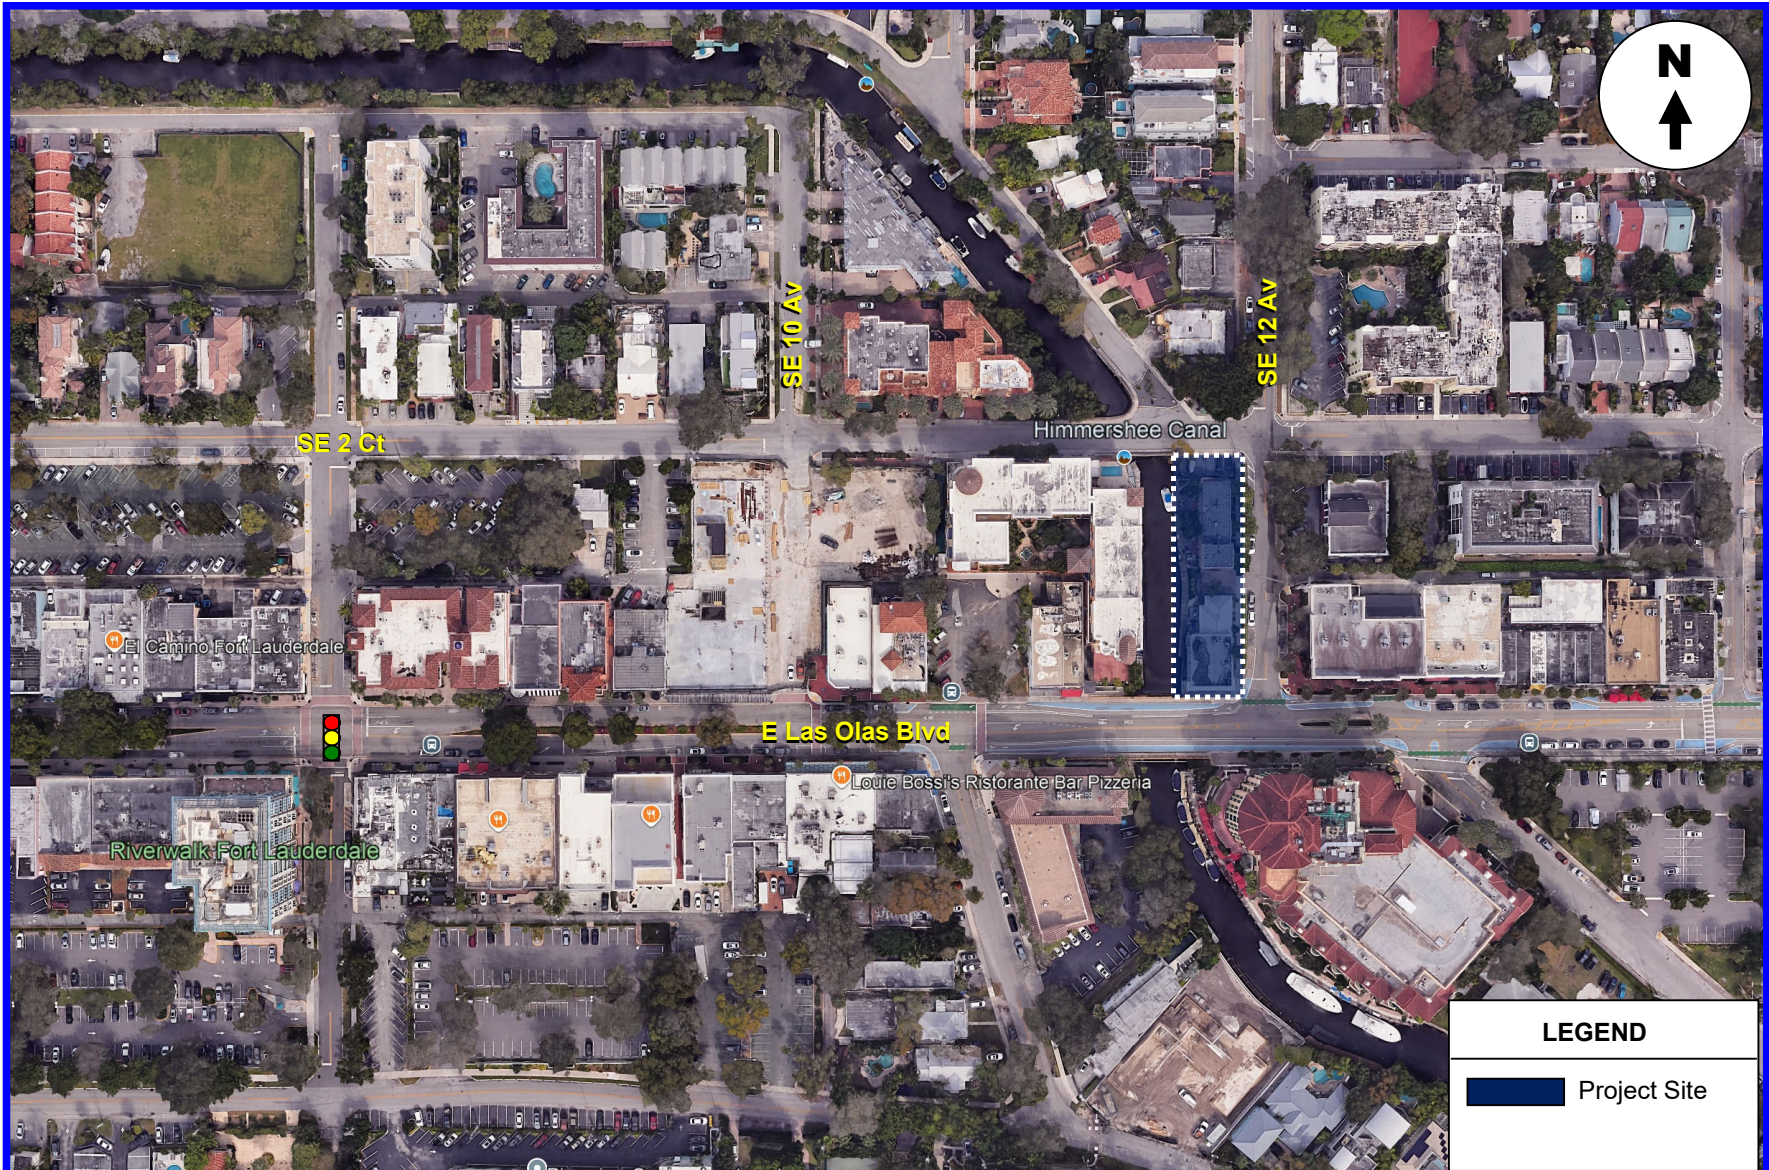

DC Engineers, Inc.

Data Collection Figure

FIGURE 1
1117 E. Las Olas Blvd
Fort Lauderdale, Florida

Table 1 - Trip Generation Summary Existing Uses

Land Use	Scale	Units	AM Peak Hour			PM Peak Hour			Daily
			Total Trips	Inbound	Outbound	Total Trips	Inbound	Outbound	
Multifamily Housing (Low-Rise) (LUC 220)	5	du	15	4	11	10	6	4	149
Strip Retail Plaza (<40K) (LUC 822)	2.769	ksf	11	6	5	32	16	16	347
Total			26	10	16	42	22	20	496

Source: ITE Trip Generation Manual (12th Edition)

Table 2 - Trip Generation Summary Proposed Uses

Land Use	Scale	Units	AM Peak Hour			PM Peak Hour			Daily
			Total Trips	Inbound	Outbound	Total Trips	Inbound	Outbound	
General Office (LUC 710)	11.816	ksf	33	29	4	43	7	36	281
Strip Retail Plaza (<40K) (LUC 822)	20.337	ksf	80	44	36	124	62	62	1,088
Subtotal			113	73	40	167	69	98	1,369
Internalization (4%, 7%)			4	2	2	12	6	6	73
Subtotal			109	71	38	155	63	92	1,296
Pass-by Capture (0%)						0	0	0	0
Subtotal			109	71	38	155	63	92	1296
Multimodal Reduction (0%)*			0	0	0	0	0	0	0
Total			109	71	38	155	63	92	1,296

Source: ITE report Trip Generation (12th Edition)

*Census Tract 425.01

Net New Vehicle Trips	83	61	22	113	41	72	800
------------------------------	-----------	-----------	-----------	------------	-----------	-----------	------------

DC Engineers, Inc.

ATTACHMENT A

PROJECT:

WESTON JEWELERS - LAS OLAS

DRC SITE PLAN LEVEL IV - UDP-SR25001

1117 E LAS OLAS BOULEVARD,
FORT LAUDERDALE, FL 33301

OWNER:

FOUR TEN PROPERTIES, LLC
1728 MAIN ST
WESTON, FL 33326

PROJECT TEAM:


LAND USE ATTORNEY
STEPHANIE J. TOOTHAKER, ESQ.
401 E Las Olas Blvd, Ste 130-154, Fort Lauderdale, FL
954.648.9376

ARCHITECT
ARQUITECTONICA
477 S. Rosemary Avenue, West Palm Beach, FL
305.372.1812

CIVIL ENGINEER / LAND PLANNER
FLYNN ENGINEERING SERVICES, PA
241 Commercial Blvd., Lauderdale-by-the-Sea, FL
954.522.1004

FRANCHISE UTILITY PROVIDERS:

COMCAST	AT&T
FP&L	TECO
CITY OF FORT LAUDERDALE	

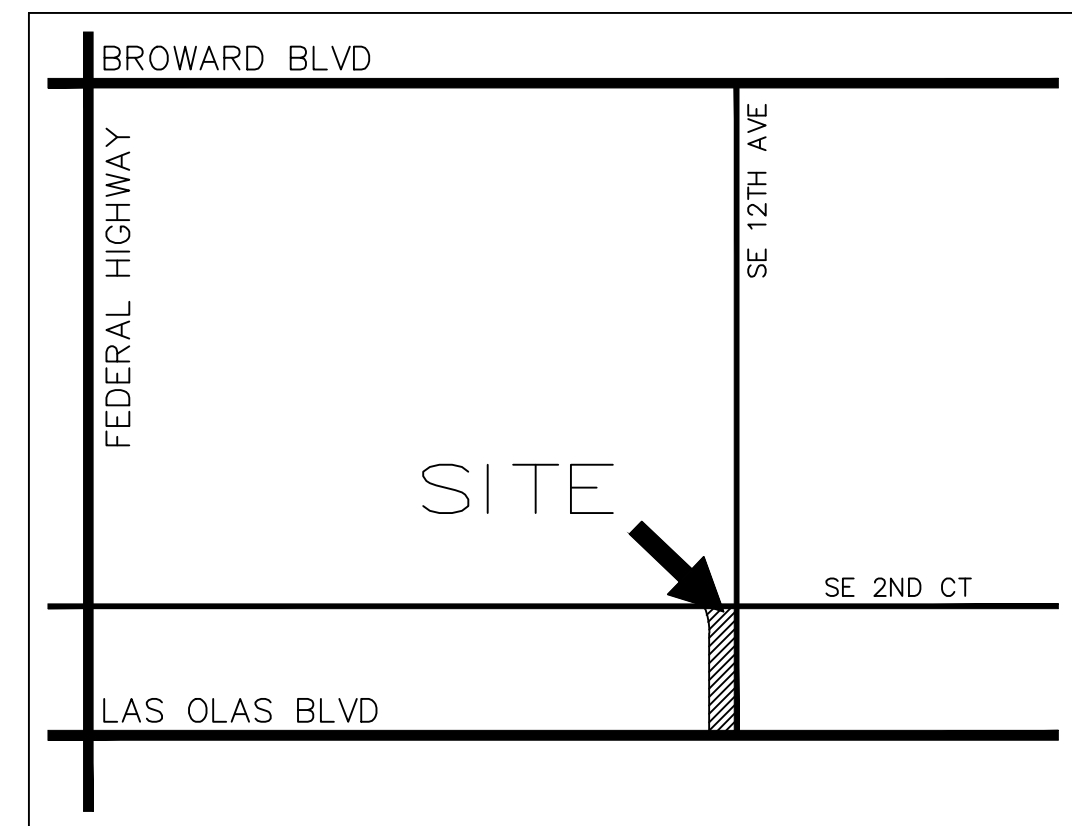

LOCATION MAP
NTS



LANDSCAPE ARCHITECT
EDSA
1512 E Broward Blvd, Fort Lauderdale, FL
954.524.3330

TRAFFIC ENGINEER
DC ENGINEERS, INC
CORAL SPRINGS, FL 33071
954.798.0926



DRC SHEET INDEX

SURVEY
PLAT

C0.0 SITE PLAN
C0.1 ZONING PLAN

A002 CONTEXT LOCATION MAP
A008 AERIAL VIEWS
A004 PROJECT DATA
A005 ZONING DISTRICT MAP
L0-1-01 ILLUSTRATIVE SITE PLAN

A009 RENDERING
A010 RENDERING
A011 RENDERING
A012 RENDERING

A101 GROUND LEVEL
A102 LEVEL 2
A103 LEVEL 3
A104 LEVEL 4
A105 LEVEL 5
A106 LEVEL ROOFTOP
A201 ELEVATIONS
A202 ELEVATION
A203 ELEVATION
A204 STREET ELEVATIONS

A205 STREET ELEVATIONS
A206 SECTIONS
A207 ENLARGED STREET SECTIONS
A208 MATERIAL BOARD
LS-101A LIFE SAFETY PLAN GROUND LEVEL
LS-102A LIFE SAFETY PLAN LEVEL 2
LS-103A LIFE SAFETY PLAN LEVEL 3
LS-104A LIFE SAFETY PLAN LEVEL 4
LS-105A LIFE SAFETY PLAN LEVEL 5

L0-0-04 GENERAL NOTES
L1-0-01 DEMOLITION NOTES
L1-1-01 TREE MITIGATION PLAN - GROUND LEVEL
L1-5-01 TREE MITIGATION SCHEDULE
L3-1-01 HARDSCAPE PLAN - GROUND LEVEL
L3-1-02 HARDSCAPE PLAN - AMENITY DECK
L5-0-01 PLANTING NOTES
L5-1-01 TREE PLAN - GROUND LEVEL
L5-1-02 SOIL EXHIBIT PLAN
L6-1-01 SHRUB PLAN - GROUND LEVEL
L6-1-02 SHRUB PLAN - AMENITY LEVEL
L6-3-01 PLANTING DETAILS
L6-5-01 PLANTING SCHEDULE


L8-1-01 LIGHTING PLAN - GROUND LEVEL
C1 PAVEMENT MARKING & SIGNAGE PLAN
C2 CONCEPTUAL PAVING, GRADING, & DRAINAGE PLAN
C3 CONCEPTUAL WATER & SEWER PLAN
ESC EROSION & SEDIMENT CONTROL PLAN
X1 RIGHT-OF-WAY EASEMENT EXHIBIT
X2 SIDEWALK EASEMENT EXHIBIT
X3 MAINTENANCE AGREEMENT EXHIBIT
X5 VEHICLE TURNING EXHIBIT
A006 LOCATION IMAGES
A007 STREET VIEWS

FLYNN
ENGINEERING
241 COMMERCIAL BLVD., LAUDERDALE-BY-THE-SEA, FL 33308
PHONE: (954) 522-1004 | WWW.FLYNNENGINEERING.COM
EB# 6578

Drawn by GCC	Date 08/07/25
Proj. Mgr. SROD	Plot Date 02/26/26
Appr. by BMK	
Job No. 25-1895.00	

SETBACK TABLE:	REQUIRED	PROVIDED
FRONT YARD (SOUTH) - E LAS OLAS	5' FROM PROP LINE	10.0' BLDG TO PROPERTY LINE 6.5' UPPER LVLS TO PROPERTY LINE
FRONT YARD (EAST) - SE 12TH ST	5' FROM PROP LINE	5.0' BLDG TO PROPERTY LINE
SIDE YARD (NORTH) - SE 2ND CT	0' FROM PROP LINE	10.0' BLDG TO PROPERTY LINE
REAR YARD (WEST) - WATERWAY	20' FROM PROP LINE*	0.0' BLDG TO PROPERTY LINE

* CITY COMMISSION APPROVAL.
PER CODE SECTION 47-23.8. WATERWAY USE.

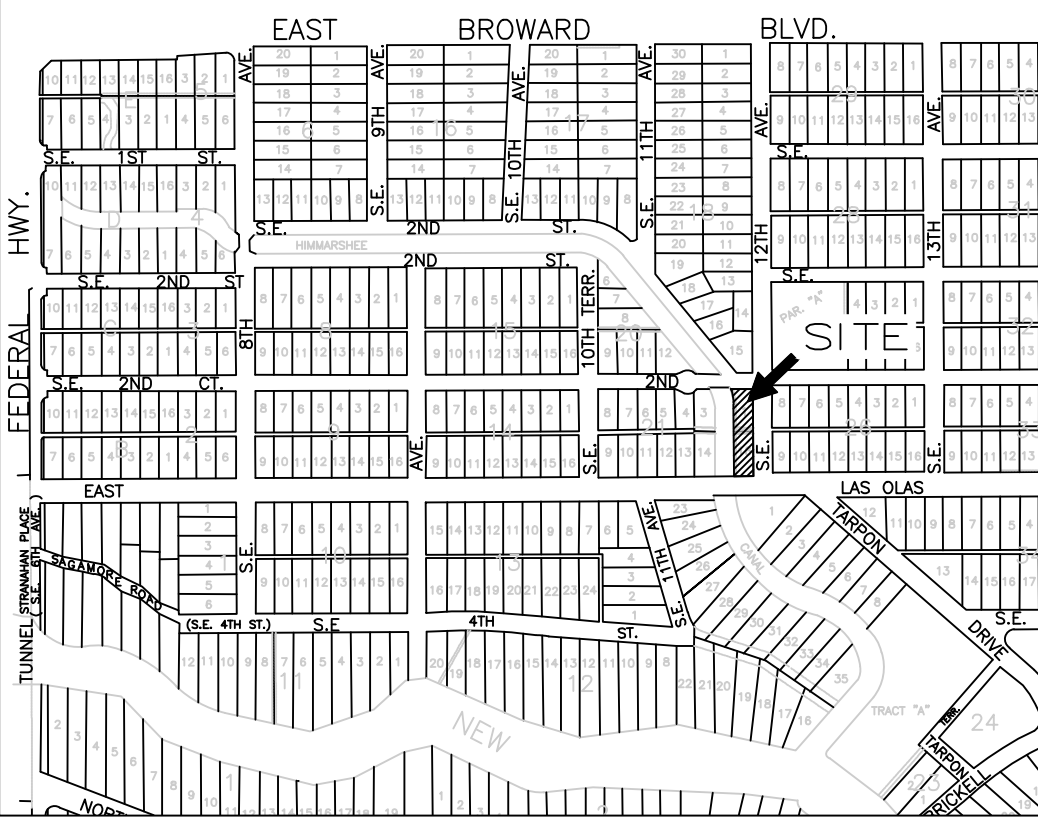

LOCATION MAP

NTS

SITE PLAN DATA TABLE:

CURRENT USE OF PROPERTY	RESIDENTIAL/COMMERCIAL
CURRENT LAND USE DESIGNATION	MEDIUM & COMMERCIAL
PROPOSED LAND USE DESIGNATION	COMMERCIAL
CURRENT ZONING DESIGNATION	RM-15 & B-1
PROPOSED ZONING DESIGNATION	CB & B-1
WATER & WASTEWATER SERVICE PROVIDER	CITY OF FORT LAUDERDALE

TOTAL SITE AREA	11,630 SF / 0.267 ACRES
TOTAL PERVIOUS PROPOSED	473 SF 4%
TOTAL PERVIOUS EXISTING	1,815 SF 16%
TOTAL IMPERVIOUS PROPOSED	3,187 SF 27%
TOTAL IMPERVIOUS EXISTING	4,944 SF 42%
TOTAL BUILDING FOOTPRINT PROPOSED	7,970 SF 68%
TOTAL BUILDING FOOTPRINT EXISTING	4,871 SF 42%
TOTAL BUILDING SQUARE FOOTAGE PROPOSED	39,349 GROSS SF
FLOOR AREA RATIO (F.A.R.)	(39,349/11,630 = 3.38 SF)

BUILDING HEIGHT (TOP OF ROOF) (MAX)	150'	74' 80.00 NAVD
NUMBER OF STORIES	5	STORIES

BUILDING WIDTH & LENGTH	44.7' X 210.0'
PEDESTRIAN WALKS & PLAZAS	3,674 SF 32%
LOT COVERAGE	10,467 SF 90%
VUA AREA	0 SF 0%
OPEN SPACE	1,163 SF 10%

BUILDING GSF (BY USE):

RETAIL	25,270 SF	64%
OFFICE	14,079 SF	36%
TOTAL BUILDING SQUARE FOOTAGE PROPOSED	39,349 GSF	

PARKING DATA TABLE:

COMMERCIAL BUILDING	AREA*	RATIO	CODE	SHARED PARKING REQUIRED WITHIN A 1/4 MILE: 116 SPACES	PROVIDED
RETAIL	20,337 SF*	1/250 SF	81.3		0**
OFFICE	11,816 SF*	1/250 SF	47.3		0**
TOTAL PARKING (ONSITE)			129		0**
TOTAL PARKING (OFFSITE WITHIN 1/4 MILE)**					116**

* SEC.47-20.2.-FOR THE PURPOSE OF CALCULATING PARKING SPACES, GROSS FLOOR AREAS SHALL NOT INCLUDE: COVERED OR ENCLOSED PARKING AREAS, EXTERIOR UNCLOSED PRIVATE BALCONIES, FLOOR SPACE USED FOR MECHANICAL EQUIP., AND ELEVATOR SHAFTS AND STAIRWELLS AT EACH FLOOR.
** A SHARED PARKING IS BEING REQUESTED. PARKING WITHIN 1/4 MILE AS APPROVED BY DSD.
*** SEE SHARE PARKING ANALYSIS DATED 2/27/26.

ADDITIONAL NOTES:
• (3) EXISTING ON STREET PARKING TO REMAIN (NIC).
• VALET PARKING IS NOT PROPOSED.

LOADING ZONE AND STACKING DATA TABLE:

SEC 47-20.6	AREA	RATIO	REQUIRED	PROVIDED
COMMERCIAL BUILDING	39,349 SF	1 / (>20,000 SF <50,000 SF)	1 TYPE I	1
INBOUND STACKING SPACES			N/A	N/A
OUTBOUND STACKING SPACES			N/A	N/A

SOLID WASTE / RECYCLING MANAGEMENT:


- THE SOLID WASTE AND RECYCLING WILL BE COLLECTED BY A PRIVATE LICENSED CONTRACTOR 2 TIMES PER WEEK FOR TRASH AND 1 TIME PER RECYCLING.
- THE COLLECTION WILL OCCUR FROM SE 2ND COURT.
- THE TRASH AND RECYCLE CONTAINERS WILL BE STORED AT ALL TIMES WITHIN THE TRASH ROOM INSIDE THE BUILDING. ON-SITE PERSONNEL WILL PLACE CONTAINERS FROM THE TRASH ROOM TO THE AREA OUTSIDE THE BUILDING FOR PICK UP.
- SOLID WASTE TRANSPORT TO TRASH ROOMS SHALL BE PERFORMED INSIDE THE BUILDING VIA TRASH CHUTE.
TRASH ROOMS ARE LOCATED ON 1ST AND 5TH LEVELS. CONTAINERS ON 5TH LVL WILL BE CIRCULATED FROM THE SERVICE ELEVATOR AND BROUGHT TO THE AREA OUTSIDE FOR PICK UP.
- THE WASTE SYSTEM WILL MEET THE CAPACITY REQUIREMENT OF THE BUILDING ORDINANCE REQUIREMENTS.
• THE BUILDING WILL CONTAIN THE FOLLOWING EQUIPMENT:
• WASTE REMOVAL WILL BE 2 DAYS/WK OR AS NEEDED-(3) 64GL CONTAINERS
• RECYCLE REMOVAL WILL BE 1 DAY/WK OR AS NEEDED-(2) 64GL CONTAINERS

BUILDING DATA:

FBC BUILDING TYPE DESIGNATION: I-B
OCCUPANCY: COMMERCIAL

OVERHEAD UTILITIES AND ROW LIGHTING:

EXISTING STREET LIGHTING ALONG SE 12TH AVE TO REMAIN.

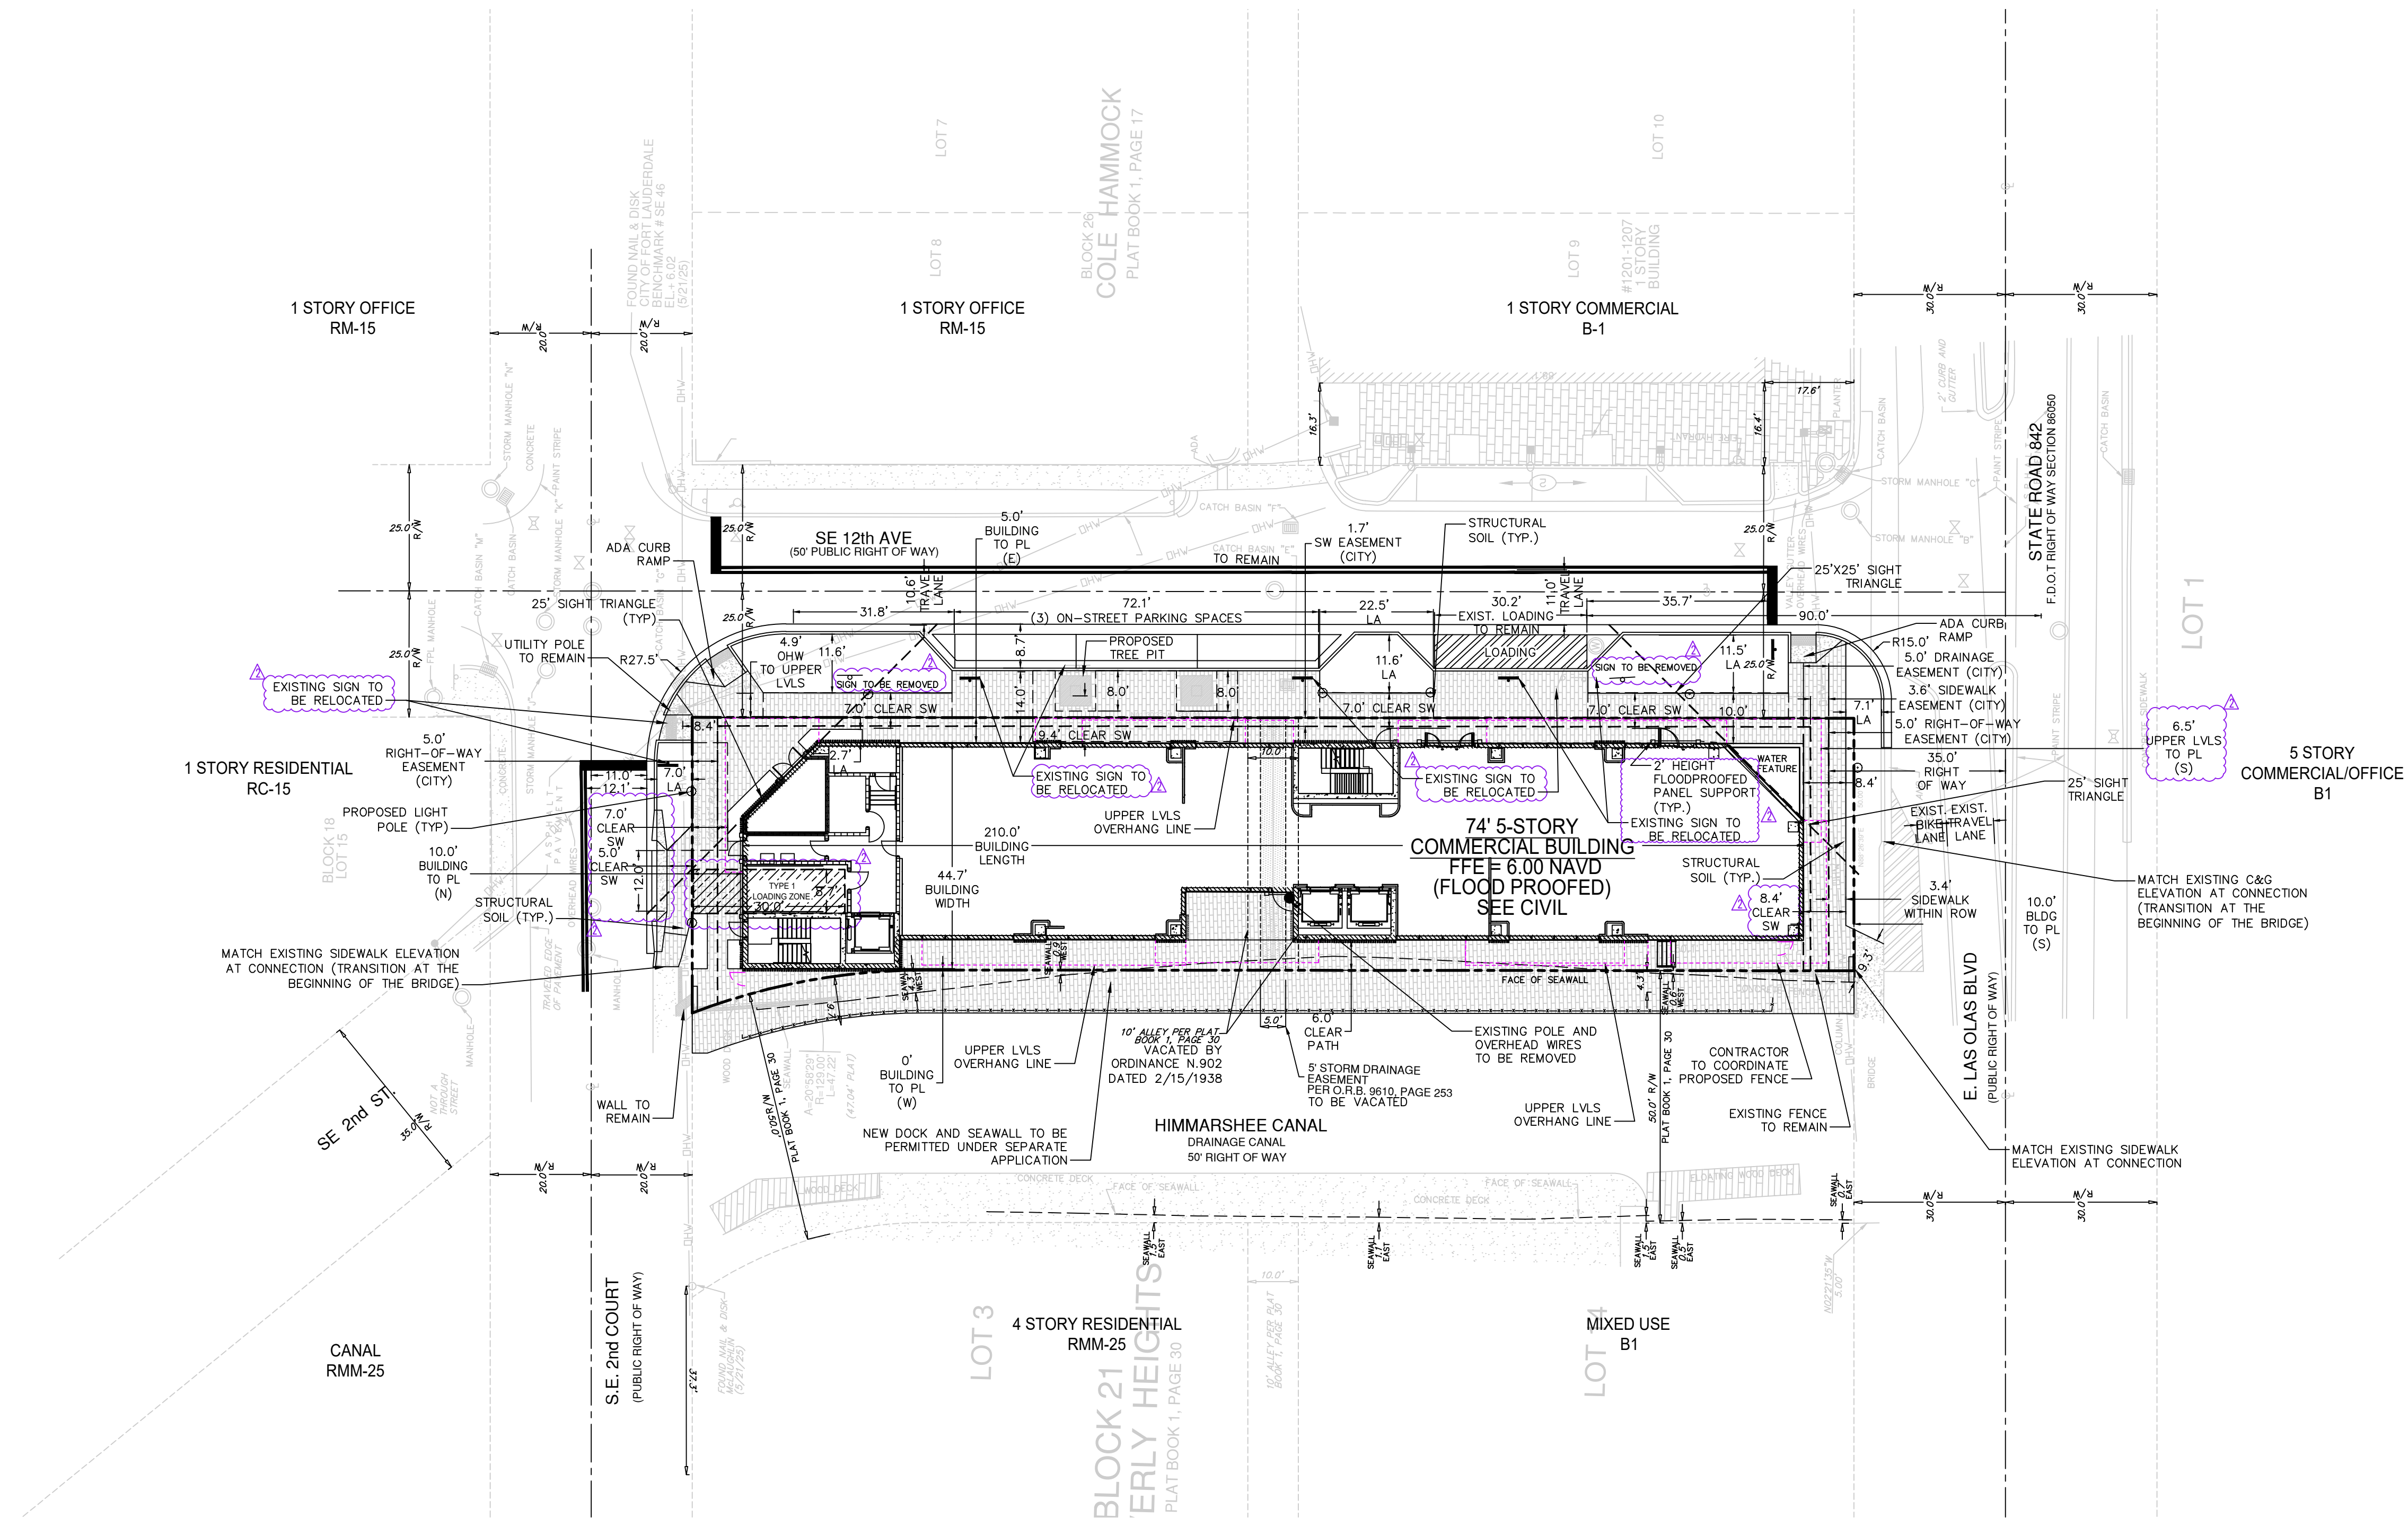

- REVISION #2:
- CHANGED SETBACK FROM UPPER LEVELS ALONG E LAS OLAS
 - UPDATED BACKGROUND PER BUILDING CHANGES (SEE ARCH SHEETS)
 - UPDATED BUILDING GSF BY USE (RETAIL FROM 24,270 TO 25,270 SF AND OFFICE FROM 15,079 SF TO 14,079 SF)
 - ADDED LABELS
 - UPDATED PARKING CALCULATIONS TO REFLECT NEW USES SQUARE FOOTAGES; TOTAL PARKING REQUIRED BY CODE HAS CHANGED FROM 127 TO 129; & TOTAL PARKING REQUIRED BY TRAFFIC STATEMENT FROM 115 TO 116.
 - ADDED LOADING ZONE

FLOOD DATA:

SEE SHEET C2.

ON-STREET PARKING:

NONE OF THE ON-STREET PARKING SPACES ARE RESERVED FOR THE DEVELOPMENT AND MAY BE USED BY ANY MEMBERS OF THE PUBLIC. ON-STREET SPACES WILL NOT COUNT TOWARDS THE PARKING REQUIREMENTS FOR THE PROJECT. THE SPACES MAY BE REMOVED AT ANY TIME FOR ANY REASON AND THE CITY OF FORT LAUDERDALE WILL NOT RELOCATE DISPLACED ON-STREET PARKING SPACES.

STRUCTURAL SOIL:

STRUCTURAL SOIL WILL BE USED UNDER THE PUBLIC SIDEWALK AS REQUIRED PER THE CITY OF FORT LAUDERDALE ULR. STRUCTURAL SOIL AND PAVEMENT GRATE DETAILS PROVIDED ON LANDSCAPE PLANS.

SITE PLAN

Sheet Title

WESTON JEWELERS

1117-1121 E LAS OLAS BLVD
FORT LAUDERDALE, FLORIDA 33301

Job Title



Revisions		
1	10/31/25	REV1
2	02/26/26	REV2
3		
4		
5		
6		

Phase:
DRC
DOCUMENTS

SEAL

Scale: 1"=20'	Date 03/04/26
Job No. 25-1895.00	Plot Date 03/04/26
Drawn by GCC	Sheet No. C0.0
Proj. Mgr. SROD	
Appr. by BMK	1 of 1

ATTACHMENT B

TABLE

1117 E. Las Olas Boulevard - Fort Lauderdale
Shared Parking Analysis - Weekend

Hour of Day	Spaces = 0		Spaces = 0		Spaces = 69		Spaces = 12		Spaces = 3		Spaces = 44		Spaces = 0		Spaces = 0		129
	Restaurant (Customers)		Restaurant (Employees)		Retail (Customers)		Retail (Employees)		Office (Customers)		Office (Employees)		Residential (Residents)		Residential (Guests)		
	Utilization	Spaces	Utilization	Spaces	Utilization	Spaces	Utilization	Spaces	Utilization	Spaces	Utilization	Spaces	Utilization	Spaces	Utilization	Spaces	
6:00 AM	0%	0	0%	0	1%	1	10%	1	0%	0	0%	0	95%	0	0%	0	2
7:00 AM	0%	0	20%	0	5%	3	15%	2	20%	1	20%	9	80%	0	10%	0	15
8:00 AM	0%	0	30%	0	30%	21	40%	5	60%	2	60%	26	67%	0	20%	0	54
9:00 AM	0%	0	60%	0	50%	35	75%	9	80%	3	80%	35	55%	0	20%	0	82
10:00 AM	0%	0	75%	0	70%	48	85%	10	90%	3	90%	40	50%	0	20%	0	101
11:00 AM	15%	0	75%	0	90%	62	95%	12	100%	3	100%	44	45%	0	20%	0	121
12:00 PM	50%	0	75%	0	95%	66	100%	12	90%	3	90%	40	40%	0	20%	0	121
1:00 PM	55%	0	75%	0	100%	69	100%	12	80%	3	80%	35	40%	0	20%	0	119
2:00 PM	45%	0	75%	0	100%	69	100%	12	60%	2	60%	26	40%	0	20%	0	109
3:00 PM	45%	0	75%	0	95%	66	100%	12	40%	1	40%	18	40%	0	20%	0	97
4:00 PM	45%	0	75%	0	90%	62	100%	12	20%	1	20%	9	45%	0	20%	0	84
5:00 PM	60%	0	100%	0	80%	55	95%	12	10%	0	10%	4	50%	0	40%	0	71
6:00 PM	90%	0	100%	0	75%	52	85%	10	5%	0	5%	2	60%	0	60%	0	64
7:00 PM	95%	0	100%	0	70%	48	80%	10	0%	0	0%	0	70%	0	100%	0	58
8:00 PM	100%	0	100%	0	65%	45	75%	9	0%	0	0%	0	80%	0	100%	0	54
9:00 PM	90%	0	100%	0	50%	35	65%	8	0%	0	0%	0	85%	0	100%	0	42
10:00 PM	90%	0	100%	0	30%	21	45%	5	0%	0	0%	0	95%	0	100%	0	26
11:00 PM	90%	0	85%	0	10%	7	15%	2	0%	0	0%	0	97%	0	80%	0	9
12:00 AM	50%	0	50%	0	0%	0	0%	0	0%	0	0%	0	100%	0	50%	0	0

Source: Institute of Transportation Engineers and Urban Land Institute's Shared Parking

Land Use	Size	Pkg Rate	Total Parking Spaces	Employee\Residents		Customer\Visitors	
				% (1)	Spaces	% (1)	Spaces
Office	11,816 sq. ft.	250 sf per sp	47.3 Spaces	93%	44	7%	3.3
Retail	20,337 sq. ft.	250 sf per sp	81.3 Spaces	15%	12.2	85%	69.1
Total			128.6 Spaces		56		72

Shared Spaces =	121.0
Internal (2) =	-7
Transit Redctn. (3) =	0
Required Spaces =	114

TABLE

1117 E. Las Olas Boulevard - - Fort Lauderdale
Shared Parking Analysis - Weekday

Hour of Day	Spaces = 0		Spaces = 0		Spaces = 66		Spaces = 15		Spaces = 3		Spaces = 44		Spaces = 0		Spaces = 0		129
	Restaurant (Customers)		Restaurant (Employees)		Retail (Customers)		Retail (Employees)		Office (Customers)		Office (Employees)		Residential (Residents)		Residential (Guests)		
	Utilization	Spaces	Utilization	Spaces	Utilization	Spaces	Utilization	Spaces	Utilization	Spaces	Utilization	Spaces	Utilization	Spaces	Utilization	Spaces	
6:00 AM	0%	0	0%	0	1%	1	10%	2	0%	0	3%	1	95%	0	0%	0	3
7:00 AM	0%	0	20%	0	5%	3	15%	2	1%	0	15%	7	80%	0	10%	0	12
8:00 AM	0%	0	50%	0	15%	10	25%	4	20%	1	50%	22	67%	0	20%	0	36
9:00 AM	0%	0	75%	0	35%	23	45%	7	60%	2	90%	40	55%	0	20%	0	72
10:00 AM	15%	0	90%	0	60%	40	75%	12	100%	3	100%	44	50%	0	20%	0	99
11:00 AM	40%	0	90%	0	75%	49	95%	15	45%	1	100%	44	45%	0	20%	0	109
12:00 PM	75%	0	90%	0	100%	66	100%	15	15%	0	85%	37	40%	0	20%	0	118
1:00 PM	75%	0	90%	0	100%	66	100%	15	45%	1	85%	37	40%	0	20%	0	119
2:00 PM	65%	0	90%	0	95%	63	100%	15	95%	3	95%	42	40%	0	20%	0	123
3:00 PM	40%	0	75%	0	85%	56	100%	15	45%	1	95%	42	40%	0	20%	0	114
4:00 PM	50%	0	75%	0	85%	56	100%	15	15%	0	85%	37	45%	0	20%	0	108
5:00 PM	75%	0	100%	0	85%	56	100%	15	10%	0	60%	26	50%	0	40%	0	97
6:00 PM	95%	0	100%	0	90%	59	100%	15	5%	0	25%	11	60%	0	60%	0	85
7:00 PM	100%	0	100%	0	80%	53	100%	15	2%	0	15%	7	70%	0	100%	0	75
8:00 PM	100%	0	100%	0	65%	43	90%	14	1%	0	5%	2	80%	0	100%	0	59
9:00 PM	100%	0	100%	0	45%	30	60%	9	0%	0	3%	1	85%	0	100%	0	40
10:00 PM	95%	0	100%	0	15%	10	40%	6	0%	0	1%	0	95%	0	100%	0	16
11:00 PM	75%	0	85%	0	5%	3	20%	3	0%	0	0%	0	97%	0	80%	0	6
12:00 AM	25%	0	35%	0	0%	0	0%	0	0%	0	0%	0	100%	0	50%	0	0

Source: Institute of Transportation Engineers and Urban Land Institute's Shared Parking

Land Use	Size	Pkg Rate	Total Parking Spaces	Employee\Residents		Customer\Visitors	
				% (1)	Spaces	% (1)	Spaces
Office	11,816 sq. ft.	250 sf per sp	47.3 Spaces	92%	44	8%	3.3
Retail	20,337 sq. ft.	250 sf per sp	81.3 Spaces	19%	15	81%	66
Total			128.6 Spaces		59		69

Shared Spaces =	123.4
Internal (2) =	-7
Transit Redctn. (3) =	0
Required Spaces =	116

ATTACHMENT C

Table 4

Thursday June 26, 2025																									Total	Occupied Spaces Feb-24	Occupied Spaces Aug-23	Total	Cumulative Spaces Available
	Zone 1	Zone 2	Zone 3	Zone 4	Zone 5	Zone 6	Zone 7	Zone 8	Zone 9	Zone 10	Zone 11	Zone 12	Zone 13	Zone 14	Zone 15	Zone 16	Zone 17	Zone 18	Zone 19	Zone 20	Zone 21	Total	Spaces Available						
Spaces	24	58	3	4	7	5	11	4	9	4	14	3	1	2	4	4	5	32	2	6	5	207							
10:00 AM	2	19	2	0	6	4	7	1	1	0	0	2	1	1	2	3	0	12	2	6	1	66	141	-	-	-	-		
10:15 AM	3	22	3	3	6	4	9	4	1	0	0	3	1	0	2	1	1	14	3	5	2	78	129	-	-	-	-		
10:30 AM	4	25	2	3	4	3	7	3	1	0	0	3	1	0	1	1	1	15	3	6	2	78	129	-	-	-	-		
10:45 AM	4	28	2	0	3	3	5	3	2	0	0	3	1	1	2	1	1	15	2	6	2	81	126	-	-	-	-		
11:00 AM	2	30	3	0	4	2	4	3	1	0	4	3	1	2	1	1	1	13	2	3	0	76	131	77	-	-	-		
11:15 AM	6	32	3	0	1	1	6	4	1	1	4	3	1	2	1	1	1	12	2	4	1	86	121	-	-	-	-		
11:30 AM	4	34	3	0	3	2	4	3	2	0	4	2	1	0	1	1	1	11	2	3	2	80	127	79	25	184	236		
11:45 AM	7	36	3	0	4	2	4	2	2	0	6	2	1	0	1	2	1	11	3	5	1	89	118	-	-	-	-		
12:00 PM	7	52	3	1	6	3	5	4	2	0	6	3	1	2	3	2	2	13	3	5	3	119	88	81	20	220	200		
12:15 PM	11	54	3	2	7	5	5	3	2	0	8	3	1	1	3	1	4	15	3	6	4	132	75	-	-	-	-		
12:30 PM	12	55	3	4	6	4	6	4	2	0	9	3	1	2	3	1	4	16	3	6	4	138	69	98	22	258	162		
12:45 PM	13	56	3	4	7	5	7	3	2	0	10	3	1	2	4	1	4	16	3	5	3	141	66	-	-	-	-		
1:00 PM	14	57	3	4	7	3	6	4	2	1	13	3	1	2	3	2	4	18	3	6	4	149	58	104	25	278	142		
1:15 PM	13	57	3	4	6	5	6	4	3	2	13	3	1	2	2	3	4	20	2	5	3	151	56	-	-	-	-		
1:30 PM	15	57	3	3	7	3	7	4	4	2	12	3	1	2	2	2	3	18	2	6	3	149	58	102	25	276	144		
1:45 PM	15	49	3	1	6	3	5	4	4	1	14	3	1	2	2	2	4	20	3	4	4	143	64	-	-	-	-		
2:00 PM	14	48	3	1	7	3	7	5	4	0	12	3	1	2	1	2	3	21	3	6	2	140	67	96	24	260	160		
2:15 PM	15	50	3	2	7	4	6	4	6	0	14	2	1	2	1	2	4	22	1	5	3	145	62	-	-	-	-		
2:30 PM	14	53	3	0	7	3	7	4	6	0	14	3	1	2	2	2	3	16	2	6	3	144	63	99	18	261	159		
2:45 PM	10	51	3	2	3	3	8	3	7	0	13	3	1	2	1	3	2	17	3	6	5	141	66	-	-	-	-		
3:00 PM	12	51	3	4	6	4	6	3	6	0	12	3	1	2	1	3	2	17	4	6	4	140	67	91	17	248	172		
3:15 PM	7	48	3	4	4	3	4	4	5	0	10	3	1	2	1	3	2	17	3	6	3	125	82	-	-	-	-		
3:30 PM	8	41	3	3	5	2	5	4	5	0	10	3	1	2	1	2	2	18	3	6	3	119	88	94	17	230	190		
3:45 PM	9	45	3	2	7	1	4	4	3	0	10	3	1	1	2	2	2	19	5	6	4	124	83	-	-	-	-		
4:00 PM	6	41	3	4	6	1	3	4	3	0	10	2	1	1	2	2	1	20	5	5	3	113	94	106	22	241	179		
4:15 PM	6	32	3	3	5	1	2	4	1	0	10	3	1	2	2	3	1	20	3	3	2	99	108	-	-	-	-		
4:30 PM	8	34	3	4	7	1	3	4	0	0	11	1	1	2	2	3	1	22	3	4	2	105	102	116	22	243	177		
4:45 PM	9	34	3	4	2	4	2	4	0	0	10	2	1	2	3	3	1	24	3	2	1	108	99	-	-	-	-		
5:00 PM	7	46	3	4	4	4	5	4	2	0	9	2	1	2	3	3	0	24	3	5	1	124	83	112	21	257	163		
5:15 PM	9	48	3	4	5	5	4	3	3	0	12	2	1	2	3	2	0	26	3	6	2	134	73	-	-	-	-		
5:30 PM	10	52	3	4	6	5	4	1	3	0	11	3	1	2	3	3	0	28	3	5	2	139	68	126	21	286	134		
5:45 PM	12	54	3	4	5	5	5	2	6	0	13	3	1	2	3	3	0	30	5	6	1	154	53	-	-	-	-		
6:00 PM	14	55	3	4	5	5	5	2	5	0	14	3	1	2	3	3	5	29	4	6	2	161	46	134	22	317	103		
6:15 PM	17	55	3	4	4	5	6	3	2	0	14	3	1	2	3	3	4	29	3	6	2	161	46	-	-	-	-		
6:30 PM	18	55	3	4	5	5	6	3	3	0	14	2	1	2	3	3	4	29	3	6	3	163	44	129	25	317	103		
6:45 PM	16	53	3	4	7	5	6	3	2	1	14	3	1	2	3	3	5	29	3	6	3	161	46	-	-	-	-		
7:00 PM	20	55	3	4	7	4	8	3	1	1	14	3	1	2	3	3	5	32	3	6	3	170	37	128	28	326	94		
7:15 PM	22	55	3	4	6	4	8	3	2	1	13	3	1	2	3	4	5	32	2	5	3	171	36	-	-	-	-		
7:30 PM	18	54	3	4	6	5	7	4	3	2	12	3	1	2	3	4	5	32	2	6	3	169	38	124	33	326	94		
7:45 PM	16	57	3	4	7	4	9	4	5	2	14	3	1	2	3	4	5	32	1	6	3	174	33	-	-	-	-		
8:00 PM	16	58	3	4	7	5	10	4	5	3	14	3	1	2	3	3	5	30	2	6	3	176	31	128	31	335	85		
8:15 PM	14	58	2	4	8	5	8	3	8	3	14	3	1	2	3	3	5	31	2	5	4	174	33	-	-	-	-		
8:30 PM	15	58	3	4	6	4	9	4	8	3	13	3	1	2	2	4	5	29	2	6	3	174	33	120	29	323	97		
8:45 PM	19	58	2	4	8	5	8	4	7	2	14	3	0	2	2	4	4	28	1	6	4	173	34	-	-	-	-		
9:00 PM	17	56	3	4	8	5	7	2	7	2	12	2	1	2	3	4	3	26	1	5	2	160	47	114	30	304	116		
9:15 PM	20	57	3	4	8	4	7	4	6	2	11	2	1	2	3	4	2	28	2	6	3	167	40	-	-	-	-		
9:30 PM	18	52	3	4	8	4	6	3	6	3	11	3	1	2	3	2	2	29	3	6	3	160	47	110	25	295	125		
9:45 PM	18	52	3	3	8	4	7	3	7	2	10	3	1	2	3	3	2	29	1	6	5	161	46	-	-	-	-		
10:00 PM	15	41	3	4	6	2	6	4	6	2	9	3	1	2	3	3	1	27	2	6	5	141	66	104	18	263	157		
10:15 PM	15	38	3	4	7	3	6	4	3	1	9	3	1	2	3	4	1	23	2	5	4	130	77	-	-	-	-		
10:30 PM	16	33	3	4	6	3	7	4	1	1	8	3	1	2	3	3	1	20	2	5	5	121	86	96	12	229	191		
10:45 PM	15	34	3	4	5	2	4	2	1	0	7	1	1	2	3	3	0	15	2	4	3	102	105	-	-	-	-		
11:00 PM	14	34	2	4	3	3	3	2	1	0	7	1	0	2	3	3	0	10	2	5	0	92	115	-	-	-	-		

176

31

335

85

Saturday June 28, 2025																									Total
	Zone 1	Zone 2	Zone 3	Zone 4	Zone 5	Zone 6	Zone 7	Zone 8	Zone 9	Zone 10	Zone 11	Zone 12	Zone 13	Zone 14	Zone 15	Zone 16	Zone 17	Zone 18	Zone 19	Zone 20	Zone 21	Total	Spaces		
Spaces	24	58	3	4	7	5	11	4	9	4	14	3	1	2	4	4	5	32	2	6	5	207	Available		
10:00 AM	2	15	1	0	3	2	4	1	0	0	5	2	1	0	2	1	0	16	4	2	3	61	146		
10:15 AM	3	17	2	1	4	4	6	2	0	0	5	2	1	0	2	3	0	16	4	5	2	74	133		
10:30 AM	5	20	2	1	4	4	6	2	0	0	5	2	1	0	3	3	1	20	4	4	3	85	122		
10:45 AM	5	22	2	2	5	4	4	2	0	0	7	2	1	0	2	3	2	22	4	6	2	90	117		
11:00 AM	2	28	1	3	6	4	6	1	0	0	7	2	1	0	2	3	2	24	4	5	1	91	116		
11:15 AM	7	30	2	3	4	5	8	1	0	0	9	3	1	0	2	2	2	24	4	5	3	108	99		
11:30 AM	5	31	3	4	5	4	8	3	0	0	10	3	1	1	2	2	1	23	3	6	3	109	98		
11:45 AM	8	32	3	4	8	3	4	1	0	0	11	3	1	2	1	2	2	17	3	6	4	103	104		
12:00 PM	8	37	3	4	6	4	3	3	0	0	14	3	1	2	1	3	2	18	3	6	4	115	92		
12:15 PM	13	44	3	4	4	5	3	4	0	0	14	3	1	2	3	3	2	17	3	5	5	130	77		
12:30 PM	14	51	3	4	6	5	4	3	1	0	13	2	1	2	1	3	2	20	2	5	5	137	70		
12:45 PM	15	53	3	4	8	4	5	1	1	0	14	2	1	1	2	3	2	21	2	5	5	140	67		
1:00 PM	16	56	3	4	7	4	5	4	0	0	13	3	1	2	1	4	2	24	2	5	4	149	58		
1:15 PM	15	57	3	4	7	3	7	4	1	0	14	3	1	2	1	3	1	24	3	3	6	151	56		
1:30 PM	17	57	3	4	7	5	9	4	2	0	14	3	1	1	1	3	1	24	1	5	5	156	51		
1:45 PM	17	58	3	4	7	4	7	3	2	0	14	3	1	2	1	3	2	22	2	6	5	155	52		
2:00 PM	16	58	3	4	6	3	7	3	3	0	13	2	1	2	1	2	3	24	2	5	4	152	55		
2:15 PM	17	52	3	4	4	5	7	2	2	0	11	3	1	2	1	2	4	28	2	5	4	151	56		
2:30 PM	16	54	3	4	3	5	7	1	3	0	11	2	1	2	1	2	4	28	4	6	5	155	52		
2:45 PM	12	54	3	4	4	4	6	1	2	0	12	3	1	2	2	2	5	32	4	5	5	155	52		
3:00 PM	14	57	3	4	6	5	7	2	1	0	11	2	1	2	2	1	4	30	3	5	4	154	53		
3:15 PM	8	53	2	3	5	3	7	2	1	0	11	2	1	2	2	2	4	29	4	6	4	143	64		
3:30 PM	9	56	2	4	5	3	7	2	1	0	12	3	1	2	1	3	4	28	4	6	3	147	60		
3:45 PM	10	56	3	4	6	3	6	4	0	0	11	3	1	2	1	3	3	29	3	3	4	145	62		
4:00 PM	7	56	3	4	7	2	4	3	1	0	10	2	1	2	1	3	2	30	3	5	2	137	70		
4:15 PM	7	54	3	4	7	3	3	2	2	2	13	2	1	2	1	3	2	28	3	5	3	139	68		
4:30 PM	9	53	3	4	6	2	1	3	1	1	12	3	1	2	1	4	4	29	2	3	3	137	70		
4:45 PM	10	54	3	4	7	4	2	4	1	1	14	3	1	2	1	4	5	31	3	5	3	151	56		
5:00 PM	8	54	3	4	6	4	2	3	2	1	12	3	1	2	1	4	4	31	2	6	3	146	61		
5:15 PM	10	53	3	4	7	4	5	3	2	1	13	3	1	2	3	3	4	31	3	6	3	153	54		
5:30 PM	12	56	3	4	7	5	4	4	2	1	14	2	1	2	3	4	5	29	2	5	2	156	51		
5:45 PM	14	55	3	4	6	4	4	3	4	1	14	3	1	2	3	4	5	31	2	6	2	161	46		
6:00 PM	16	56	3	4	6	5	6	4	4	1	14	3	1	2	3	4	4	29	3	6	2	166	41		
6:15 PM	20	55	3	4	6	5	9	4	3	0	14	3	1	2	3	4	4	29	3	6	3	171	36		
6:30 PM	21	57	3	4	7	5	10	4	4	1	13	3	1	2	3	4	5	29	3	6	3	177	30		
6:45 PM	18	58	3	4	6	5	10	4	5	2	14	3	1	2	3	4	5	29	3	6	2	177	30		
7:00 PM	18	58	3	4	7	5	11	4	7	2	14	3	1	2	2	3	5	30	3	6	3	180	27		
7:15 PM	18	58	3	4	8	5	10	4	7	2	14	3	1	2	3	3	5	31	4	6	4	183	24		
7:30 PM	18	58	3	4	7	5	8	4	8	4	14	3	1	2	3	4	4	32	4	6	4	185	22		
7:45 PM	18	56	3	4	7	5	9	4	7	4	14	3	1	2	3	4	5	32	4	5	4	183	24		
8:00 PM	18	56	3	4	7	5	9	4	8	4	13	3	1	2	3	4	4	32	3	6	4	182	25		
8:15 PM	18	57	3	4	7	5	8	4	8	4	12	3	1	2	2	4	4	30	3	6	6	180	27		
8:30 PM	18	58	3	4	7	5	9	4	8	4	12	3	1	2	2	4	5	29	3	6	5	181	26		
8:45 PM	17	58	3	4	7	5	10	4	7	4	11	3	1	2	2	3	5	32	4	6	6	183	24		
9:00 PM	18	58	3	4	7	5	9	4	8	3	14	3	1	2	3	4	5	32	3	6	5	186	21		
9:15 PM	18	58	3	4	7	5	6	4	8	4	14	3	1	2	3	3	5	31	2	6	4	180	27		
9:30 PM	16	57	3	4	7	5	7	4	8	4	14	3	1	2	3	3	5	31	3	6	5	180	27		
9:45 PM	18	56	2	4	7	5	7	4	7	3	13	2	1	2	3	3	5	32	2	3	4	172	35		
10:00 PM	14	56	3	4	7	5	7	4	8	4	14	3	1	2	3	3	5	30	2	4	3	171	36		
10:15 PM	18	56	3	4	5	5	6	4	7	4	14	3	1	2	3	3	5	30	2	3	4	173	34		
10:30 PM	16	56	3	4	6	5	7	4	8	4	14	3	1	2	3	3	4	29	2	5	6	175	32		
10:45 PM	18	55	3	4	7	5	5	4	7	1	13	2	1	2	3	3	4	28	2	5	6	167	40		
11:00 PM	18	54	3	4	6	5	3	3	8	1	12	3	1	2	3	3	2	26	2	5	5	159	48		


Occupied Spaces		Total	Cumulative Spaces Available
Feb-24	Aug-23		
161	52	420	
-	-	-	-
-	-	-	-
-	-	-	-
-	-	-	-
52	-	-	-
-	-	-	-
74	23	206	214
-	-	-	-
79	23	217	203
-	-	-	-
101	22	260	160
-	-	-	-
124	27	300	120
-	-	-	-
128	26	310	110
-	-	-	-
128	30	310	110
-	-	-	-
128	33	316	104
-	-	-	-
130	28	312	108
-	-	-	-
110	33	290	130
-	-	-	-
120	30	287	133
-	-	-	-
128	31	296	124
-	-	-	-
126	27	299	121
-	-	-	-
128	35	319	101
-	-	-	-
133	34	333	87
-	-	-	-
130	36	343	77
-	-	-	-
129	41	350	70
-	-	-	-
124	42	351	69
-	-	-	-
129	42	353	67
-	-	-	-
130	39	350	70
-	-	-	-
129	35	350	70
-	-	-	-
122	43	345	75
-	-	-	-
119	33	323	97
-	-	-	-
106	27	308	112
-	-	-	-
-	-	-	-



DC Engineers, Inc.

Data Collection Figure

FIGURE A
1117 E. Las Olas Blvd
Fort Lauderdale, Florida

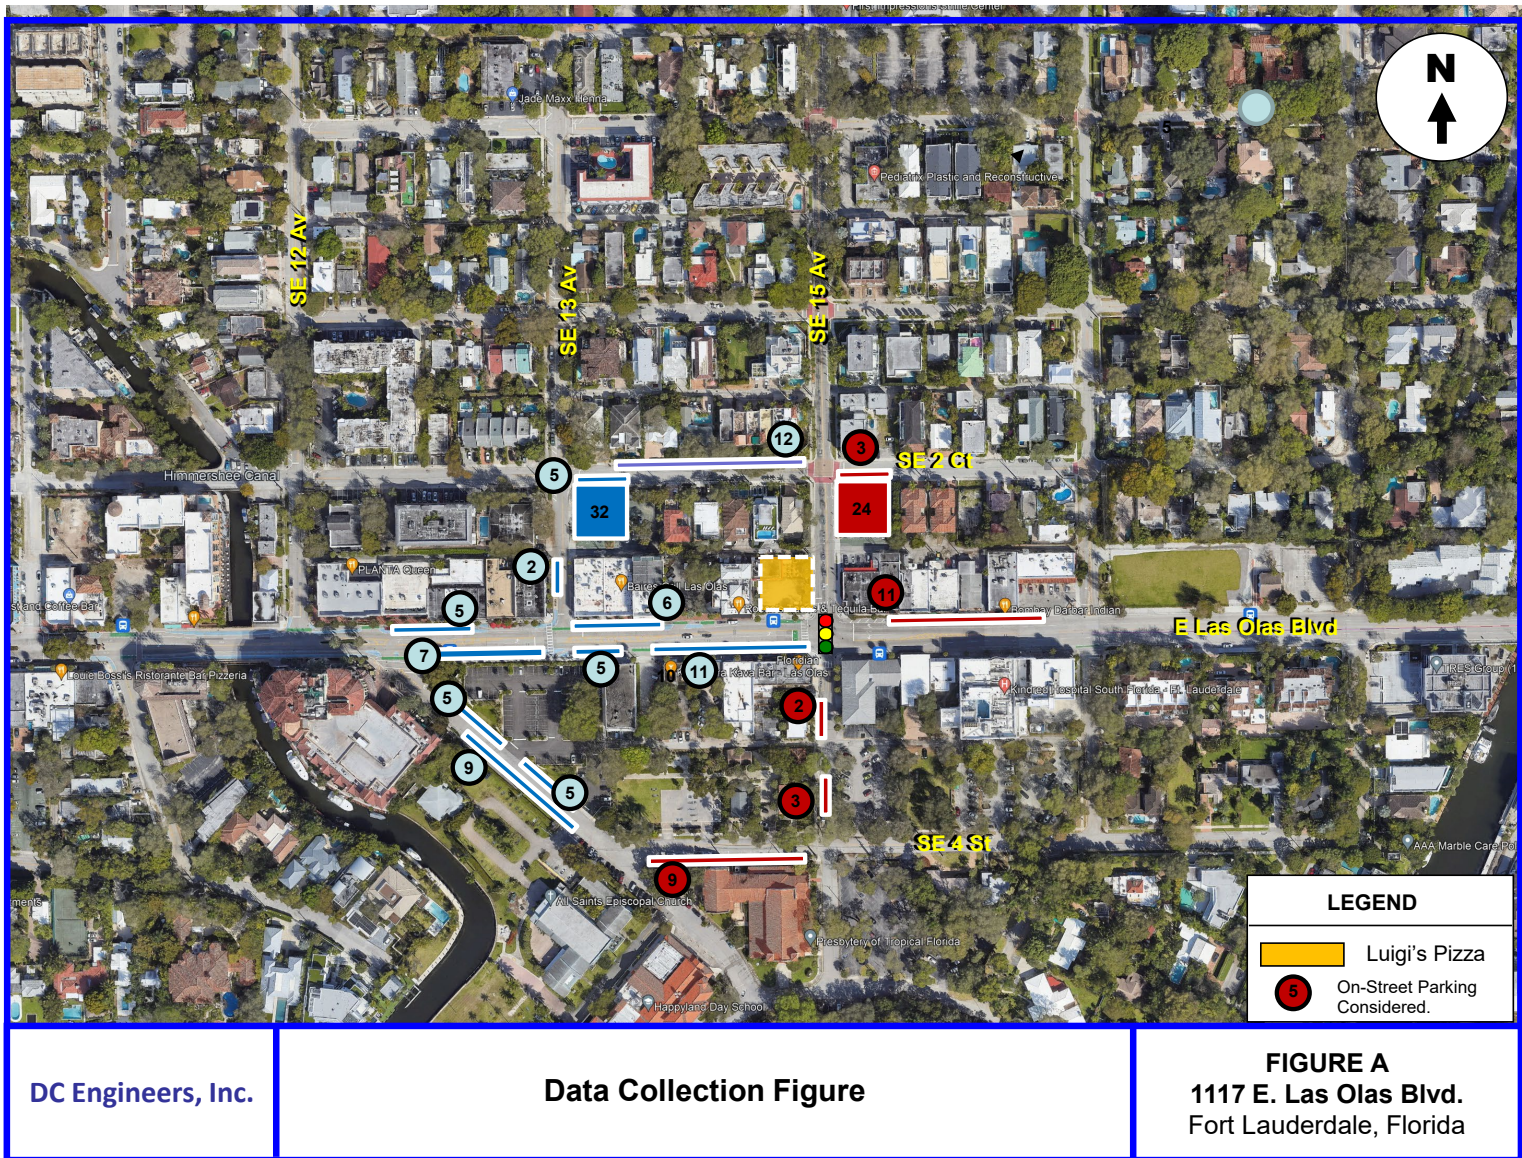

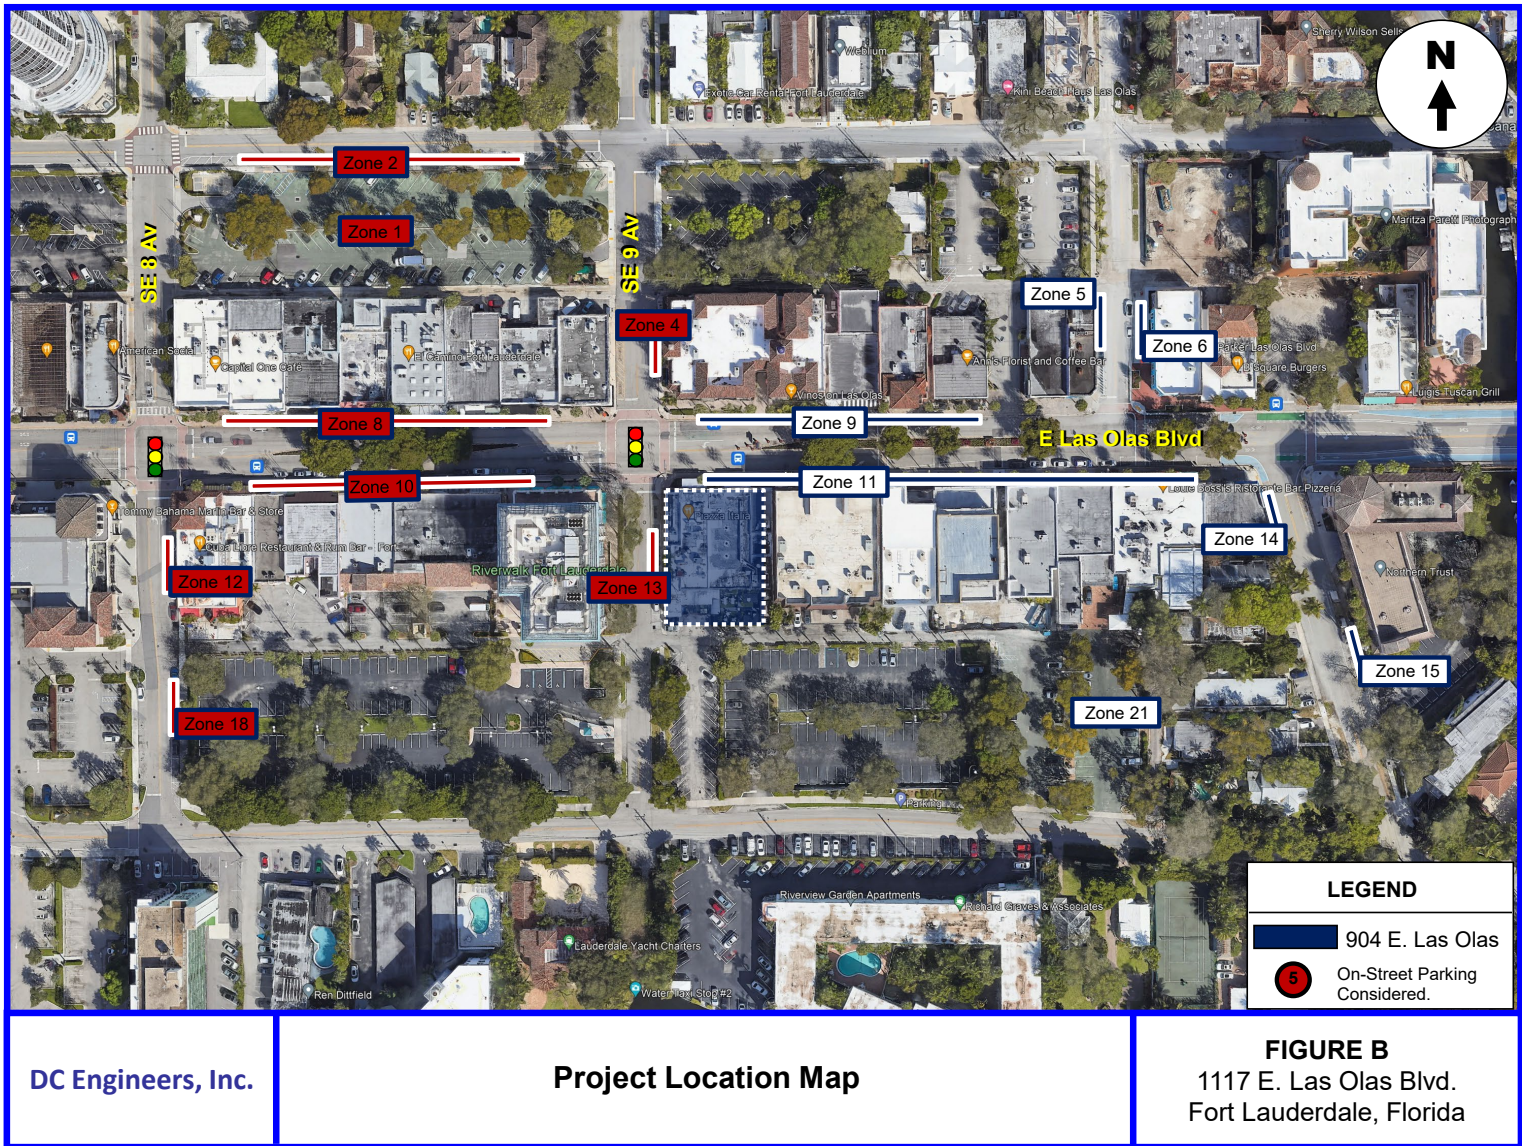


Table: Parking Observations (February 2024)

Thursday February 22, 2024										Total
	Zone 1	Zone 2	Zone 4	Zone 8	Zone 10	Zone12	Zone 13	Zone 18	Total	Spaces Available
Spaces	105	11	3	14	16	4	3	5	161	
11:00 AM	63	0	3	0	5	3	3	0	77	84
11:30 AM	61	1	3	0	8	3	3	0	79	82
12:00 PM	59	1	2	7	7	2	3	0	81	80
12:30 PM	66	0	3	10	11	4	3	1	98	63
1:00 PM	69	0	3	11	12	3	3	3	104	57
1:30 PM	66	1	3	13	10	3	3	3	102	59
2:00 PM	64	0	3	11	10	3	2	3	96	65
2:30 PM	70	0	2	11	9	4	2	1	99	62
3:00 PM	68	0	2	9	8	0	2	2	91	70
3:30 PM	67	0	0	8	11	3	3	2	94	67
4:00 PM	72	1	2	10	11	3	3	4	106	55
4:30 PM	80	4	3	10	10	3	3	3	116	45
5:00 PM	79	1	3	9	10	4	3	3	112	49
5:30 PM	86	3	3	13	11	4	3	3	126	35
6:00 PM	88	8	3	12	11	4	4	4	134	27
6:30 PM	84	8	3	12	11	4	3	4	129	32
7:00 PM	83	8	3	11	11	4	4	4	128	33
7:30 PM	87	7	2	11	10	3	1	3	124	37
8:00 PM	87	5	3	12	11	4	3	3	128	33
8:30 PM	81	5	3	11	11	4	2	3	120	41
9:00 PM	77	5	3	9	11	4	3	2	114	47
9:30 PM	72	6	3	11	8	4	3	3	110	51
10:00 PM	69	8	3	6	9	4	2	3	104	57
10:30 PM	63	4	3	8	9	4	2	3	96	65

134

Saturday February 24, 2024										Total
	Zone 1	Zone 2	Zone 4	Zone 8	Zone 10	Zone12	Zone 13	Zone 18	Total	Spaces Available
Spaces	105	11	3	14	16	4	3	5	161	
11:00 AM	32	0	2	7	4	3	3	1	52	109
11:30 AM	47	1	2	10	5	3	3	3	74	87
12:00 PM	59	0	3	4	6	3	3	1	79	82
12:30 PM	77	1	3	4	8	2	3	3	101	60
1:00 PM	90	7	3	5	10	3	3	3	124	37
1:30 PM	90	8	3	8	9	4	3	3	128	33
2:00 PM	91	9	3	8	8	3	3	3	128	33
2:30 PM	89	8	3	8	9	4	3	4	128	33
3:00 PM	89	8	3	9	9	5	3	4	130	31
3:30 PM	75	5	2	10	7	4	3	4	110	51
4:00 PM	81	5	3	10	10	4	3	4	120	41
4:30 PM	91	6	3	8	9	4	3	4	128	33
5:00 PM	90	7	3	7	9	4	3	3	126	35
5:30 PM	91	7	3	8	10	3	3	3	128	33
6:00 PM	91	9	3	9	11	3	3	4	133	28
6:30 PM	86	9	3	10	11	4	3	4	130	31
7:00 PM	87	8	3	10	10	4	3	4	129	32
7:30 PM	86	6	3	10	9	3	3	4	124	37
8:00 PM	88	8	3	10	10	4	3	3	129	32
8:30 PM	89	7	3	10	10	4	3	4	130	31
9:00 PM	87	8	3	10	9	4	4	4	129	32
9:30 PM	86	7	3	9	8	2	4	3	122	39
10:00 PM	81	6	3	10	10	3	3	3	119	42
10:30 PM	74	6	2	8	7	3	3	3	106	55

133