

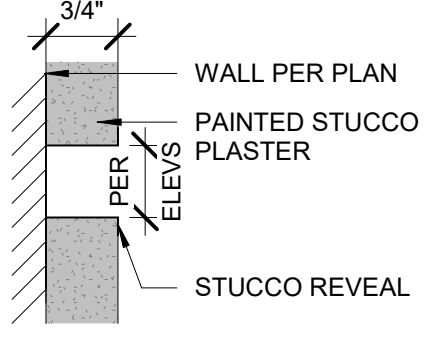
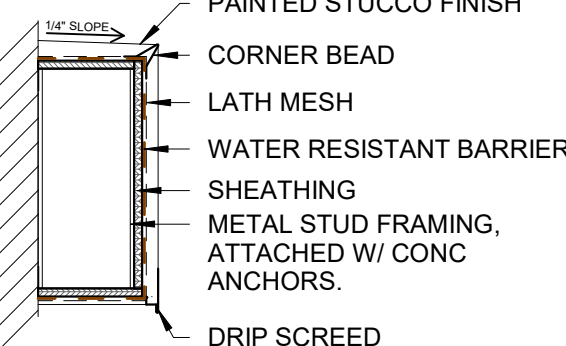
 
 
 
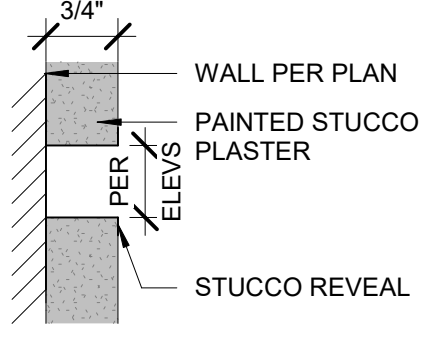
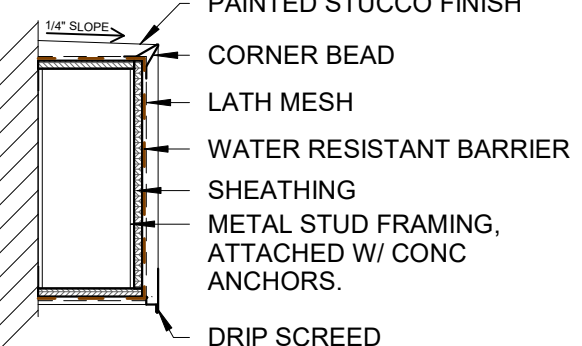
 
 


ELEVATION LEGEND		STUCCO REVEAL		MTL FRAME BANDING		MATERIAL LEGEND					
1	PAINTED STUCCO FINISH SW 6252 - ICE CUBE	  ELEVATION NOTES 1. ELEVATIONS, IF SHOWN, ARE BASED UPON THE NORTH AMERICAN VERTICAL DATUM OF 1988. X 5.4 DENOTES ELEVATIONS IN FEET. 2.ALL CHANGES TO THE DESIGN WILL REQUIRE PLANNING REVIEW AND MAY BE SUBJECT TO BOARD APPROVAL. 3.MAXIMUM BUILDING HEIGHT DOES NOT EXCEED 140'-0". 4.PLEASE SEE DIRECTION OF SLIDING GLASS WINDOWS AND DOORS PANELS ON PLANS. 5.SCUPPER SHOWN PER PLANS.	 1 - PAINTED STUCCO FINISH SHERWIN WILLIAMS 6252 ICE CUBE RGB: 227, 228 , 230	 2 - PAINTED STUCCO FINISH W/ ACCENT REVEAL SHERWIN WILLIAMS - 7674 PEPPERCORN RGB: 99 , 99 , 100	 3 - PAINTED STUCCO FINISH W/ ACCENT REVEAL SHERWIN WILLIAMS - WOOD COLOR RGB: 99 , 99 , 100	 4 - ARCHITECTURAL GARAGE VERTICAL SLATS BLACK FINISH RGB: 0, 0, 0	 5 - BALCONY/TERRACE CONCRETE SLAB CONCRETE - FINNISHED SW - 7674 - PEPPERCORN RGB: 99, 99, 100				
2	PAINTED STUCCO FINISH SW 7674 - PEPPERCORN										
3	PAINTED ARCH FRAME STUCCO FINISH SW 7005 - PURE WHITE										
4	8" CONCRETE SLAB EXTENSION, SEE OVERALL PLANS.										
5	BALCONY/TERRACE CONCRETE SLAB SW 7674 PEPPERCORN										
6	BALCONY RAILING, PERFORATED ALUM PANEL										
7	BALCONY RAILING, GLASS PANEL W/ SHOE										
8	WINDOW W/ ALUMINUM FRAME & IMPACT RESISTANT GLASS										
9	DOOR W/ ALUMINUM FRAME & IMPACT RESISTANT GLASS										
10	ALUMINUM STOREFRONT SYSTEM W/ IMPACT RESISTANT GLASS										
11	METAL FRAME , HORIZONTAL AND VERTICAL BANDING										
12	ARCHITECTURAL GARAGE VERTICAL SLATS										

 



ELEVATION LEGEND		STUCCO REVEAL	MTL FRAME BANDING	MATERIAL LEGEND									
1	PAINTED STUCCO FINISH SW 6252 - ICE CUBE				1 - PAINTED STUCCO FINISH SHERWIN WILLIAMS 6252 ICE CUBE RGB: 227, 228 , 230		2 - PAINTED STUCCO FINISH W/ ACCENT REVEAL SHERWIN WILLIAMS - 7674 PEPPERCORN RGB: 99 , 99 , 100		3 - PAINTED STUCCO FINISH W/ ACCENT REVEAL SHERWIN WILLIAMS - WOOD COLOR RGB: 99 , 99 , 100		4 - ARCHITECTURAL GARAGE VERTICAL SLATS BLACK FINISH RGB: 0, 0, 0		5 - BALCONY/TERRACE CONCRETE SLAB CONCRETE - FINNISHED SW - 7674 - PEPPERCORN RGB: 99, 99, 100
2	PAINTED STUCCO FINISH SW 7674 - PEPPERCORN												
3	PAINTED ARCH FRAME STUCCO FINISH SW 7005 - PURE WHITE												
4	8" CONCRETE SLAB EXTENSION, SEE OVERALL PLANS.												
5	BALCONY/TERRACE CONCRETE SLAB SW 7674 PEPPERCORN												
6	BALCONY RAILING, PERFORATED ALUM PANEL												
7	BALCONY RAILING, GLASS PANEL W/ SHOE												
8	WINDOW W/ ALUMINUM FRAME & IMPACT RESISTANT GLASS												
9	DOOR W/ ALUMINUM FRAME & IMPACT RESISTANT GLASS												
10	ALUMINUM STOREFRONT SYSTEM W/ IMPACT RESISTANT GLASS												
11	METAL FRAME , HORIZONTAL AND VERTICAL BANDING												
12	ARCHITECTURAL GARAGE VERTICAL SLATS												
		ELEVATION NOTES 1. ELEVATIONS, IF SHOWN, ARE BASED UPON THE NORTH AMERICAN VERTICAL DATUM OF 1988. X 5.4 DENOTES ELEVATIONS IN FEET. 2.ALL CHANGES TO THE DESIGN WILL REQUIRE PLANNING REVIEW AND MAY BE SUBJECT TO BOARD APPROVAL. 3.MAXIMUM BUILDING HEIGHT DOES NOT EXCEED 140'-0". 4.PLEASE SEE DIRECTION OF SLIDING GLASS WINDOWS AND DOORS PANELS ON PLANS. 5.SCUPPER SHOWN PER PLANS.			6 - RAILINGS - PERFORATED ALUMINUM PANELS FRAME COLOR: ALUMINUM - BLACK RGB: 0 / 0 / 0		7 - RAILINGS GLASS PANELS W/ SHOE FRAME COLOR: ALUMINUM - BLACK RGB: 0 / 0 / 0		8 & 9 - WINDOW AND DOOR W/ ALUMINUM FRAME & IMPACT RESISTANT GLASS FRAME COLOR: ALUMINUM - DARK GRAY RGB: 50 / 50 / 50 GLASS COLOR: CLEAR				

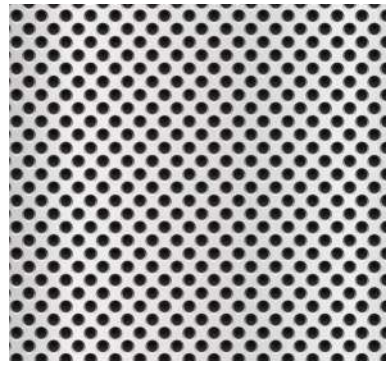


2 WEST MAIN DRIVEWAY - ENLARGED ELEVATION
SCALE: 1/16" = 1'-0"



1 EAST MAIN DRIVEWAY - ENLARGED ELEVATION
SCALE: 1/16" = 1'-0"

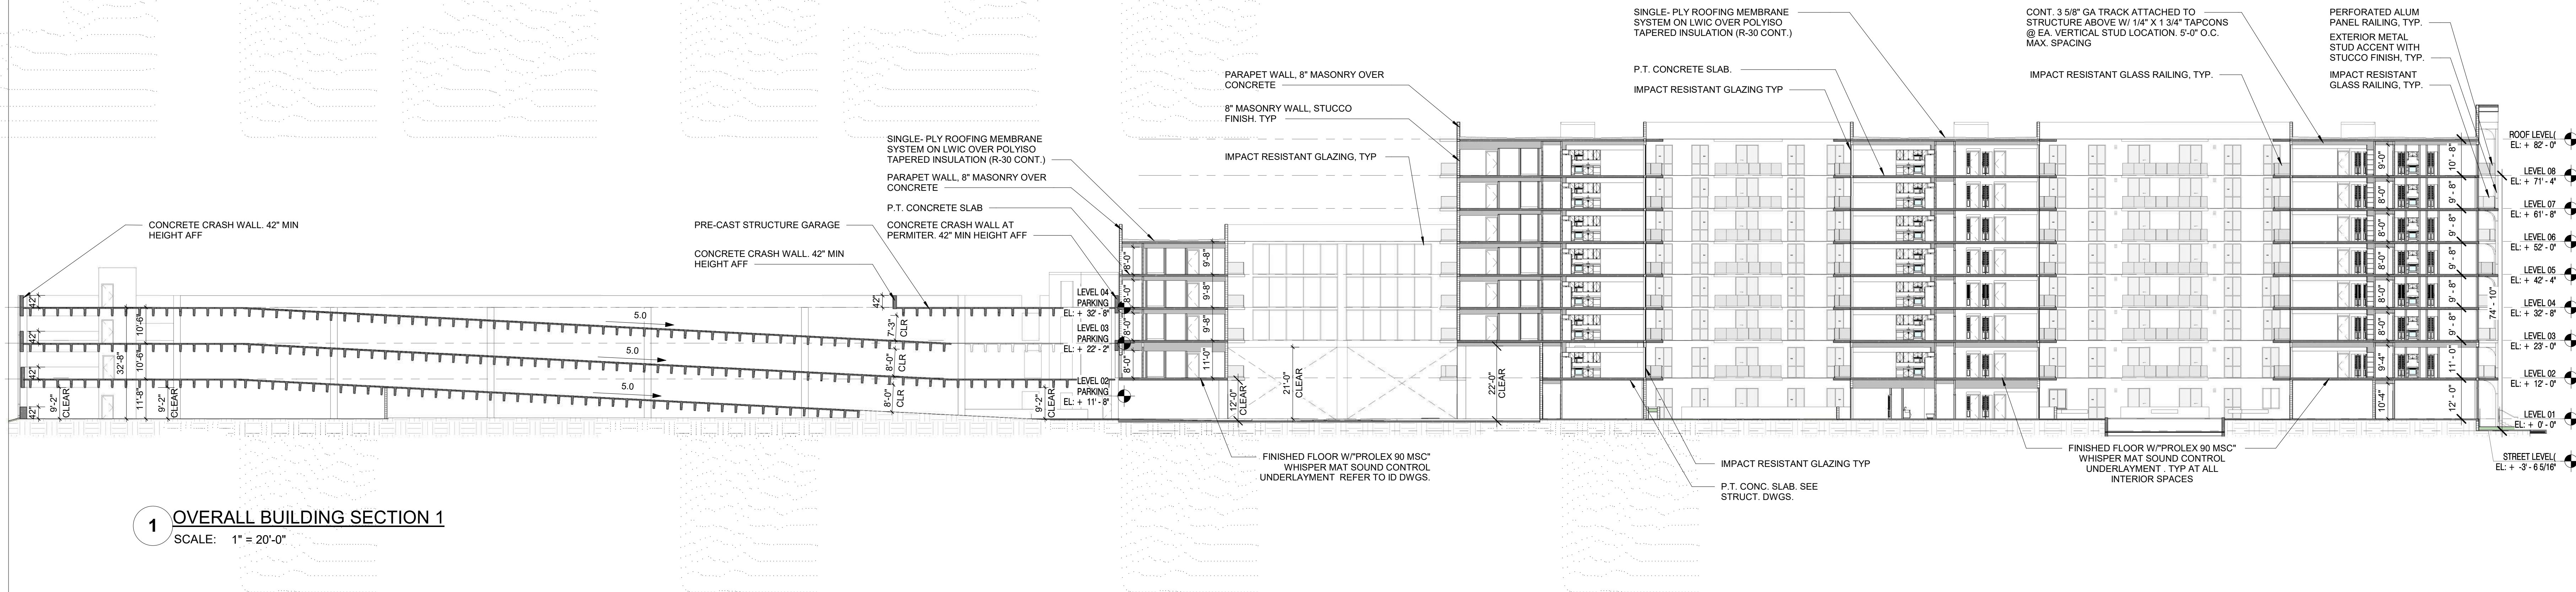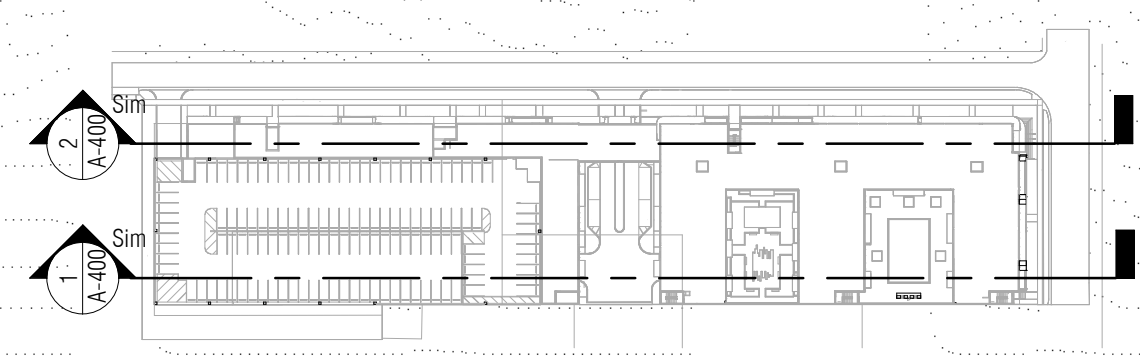

1 OVERALL BUILDING SECTION 1
SCALE: 1" = 20'-0"

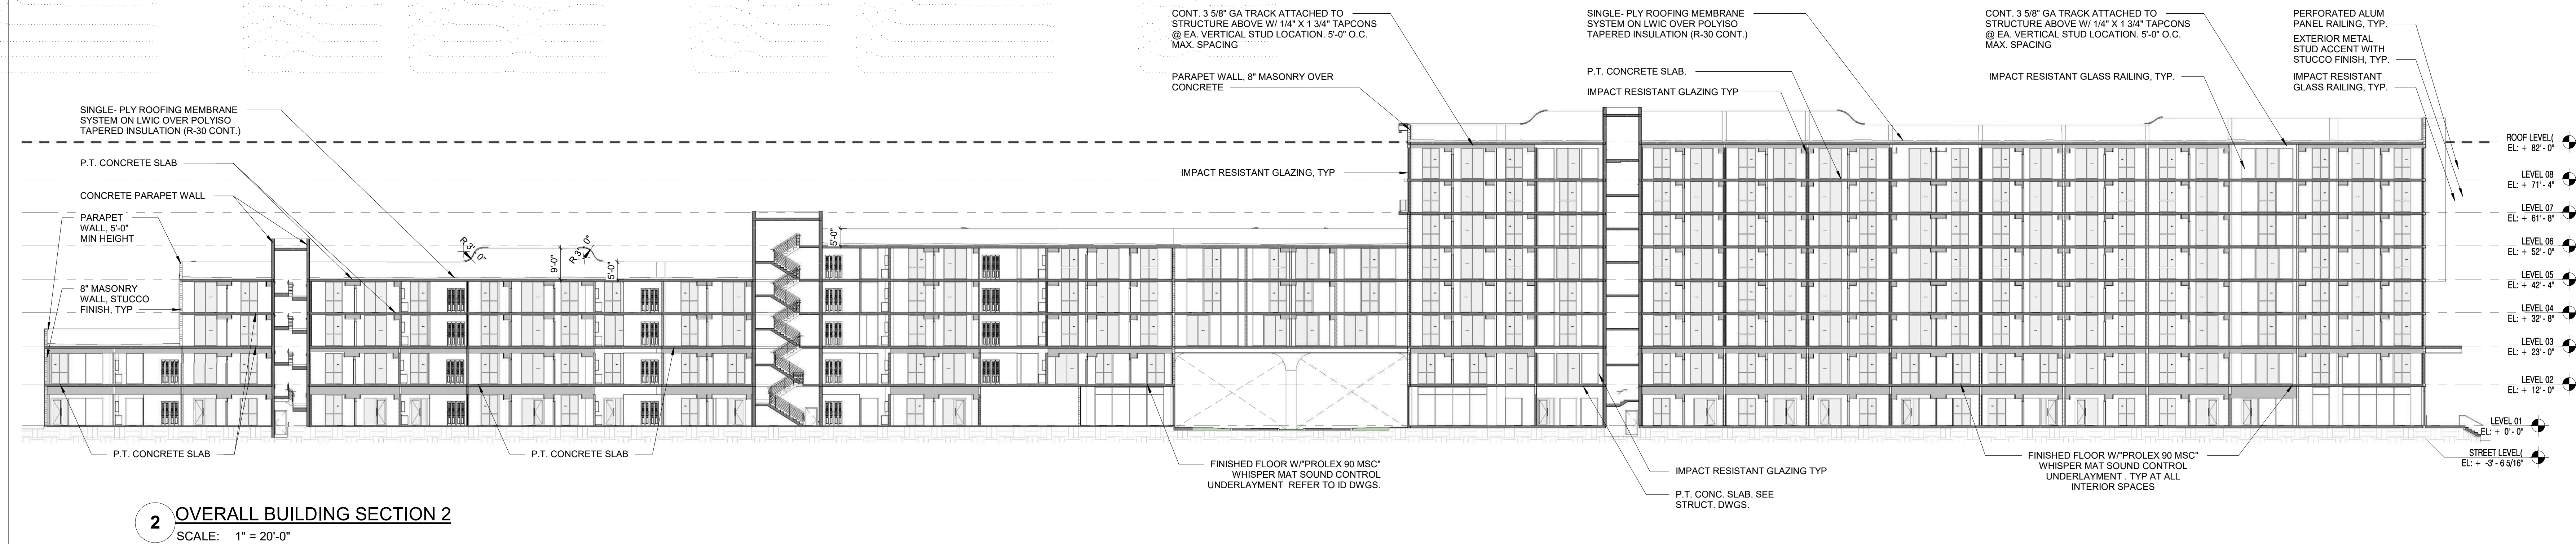

2 OVERALL BUILDING SECTION 2
SCALE: 1" = 20'-0"

